
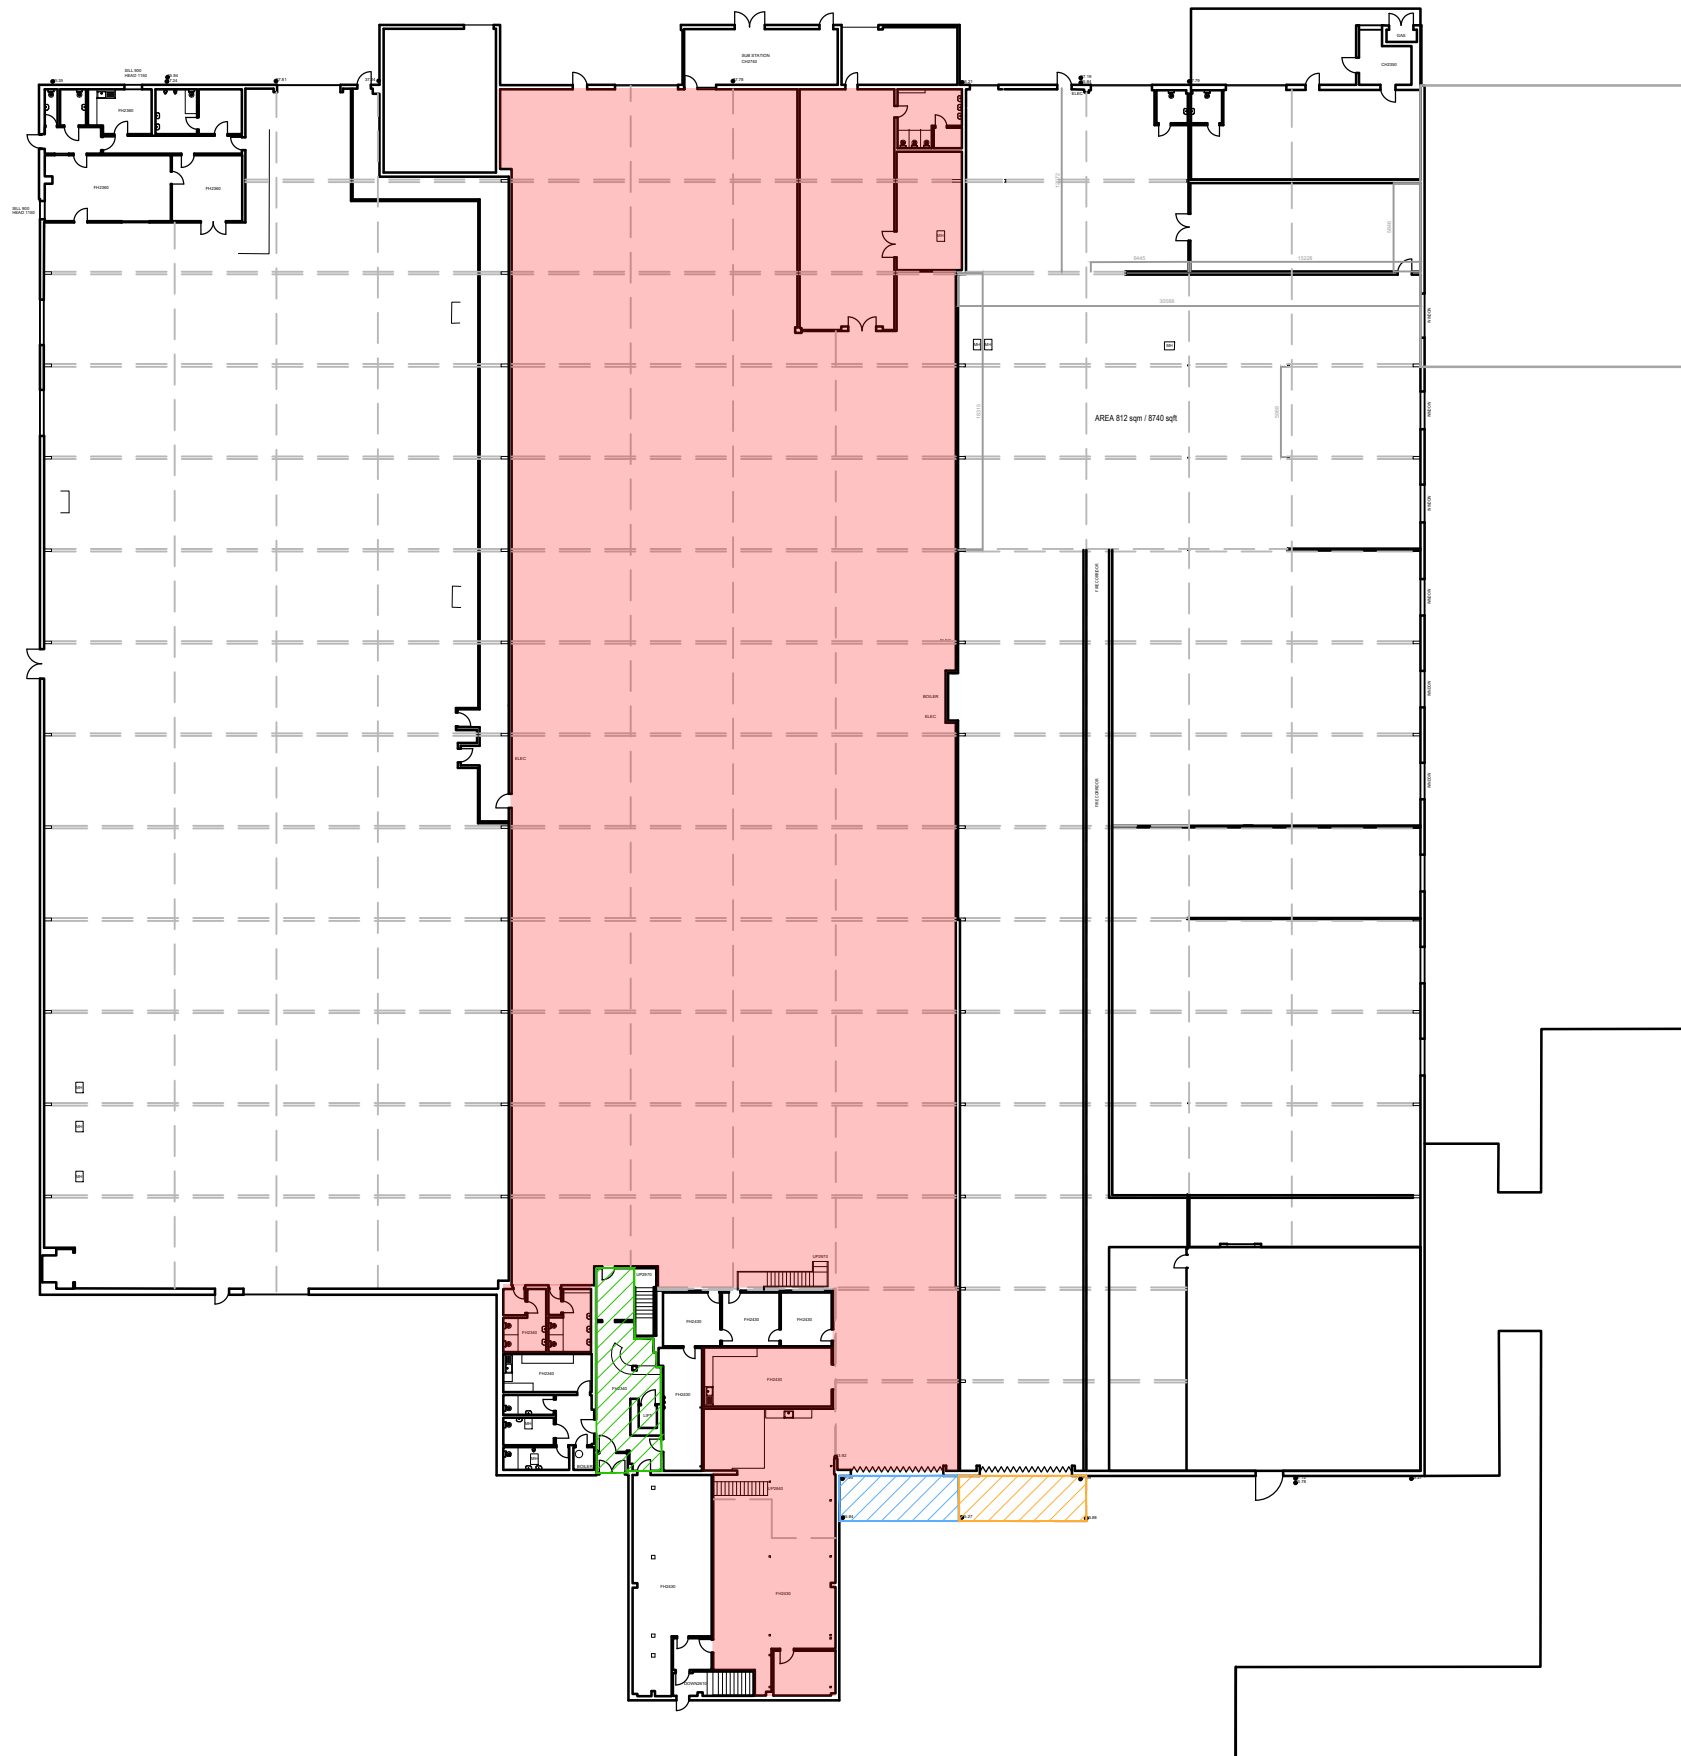


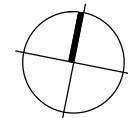

NOTES:
Orientated to fit sheet size, 1:500@A3

© Copyright
Once Printed and distributed this document is assumed uncontrolled.
© All rights reserved. No part of this drawing may be reproduced or transmitted
in any form by any means without the written permission of the copyright holder.

PROJECT NAME
Diamond Road

DRAWING NAME
Bay 2 - Layout Plan

REV	DESCRIPTION	DATE
Purpose of Issue INFORMATION		
Drawn	Checked -	
Date	01.11.22	
Scale	1:500	@A3
Project Number	Sheet Number	Rev
4021	DR-03-001	-