

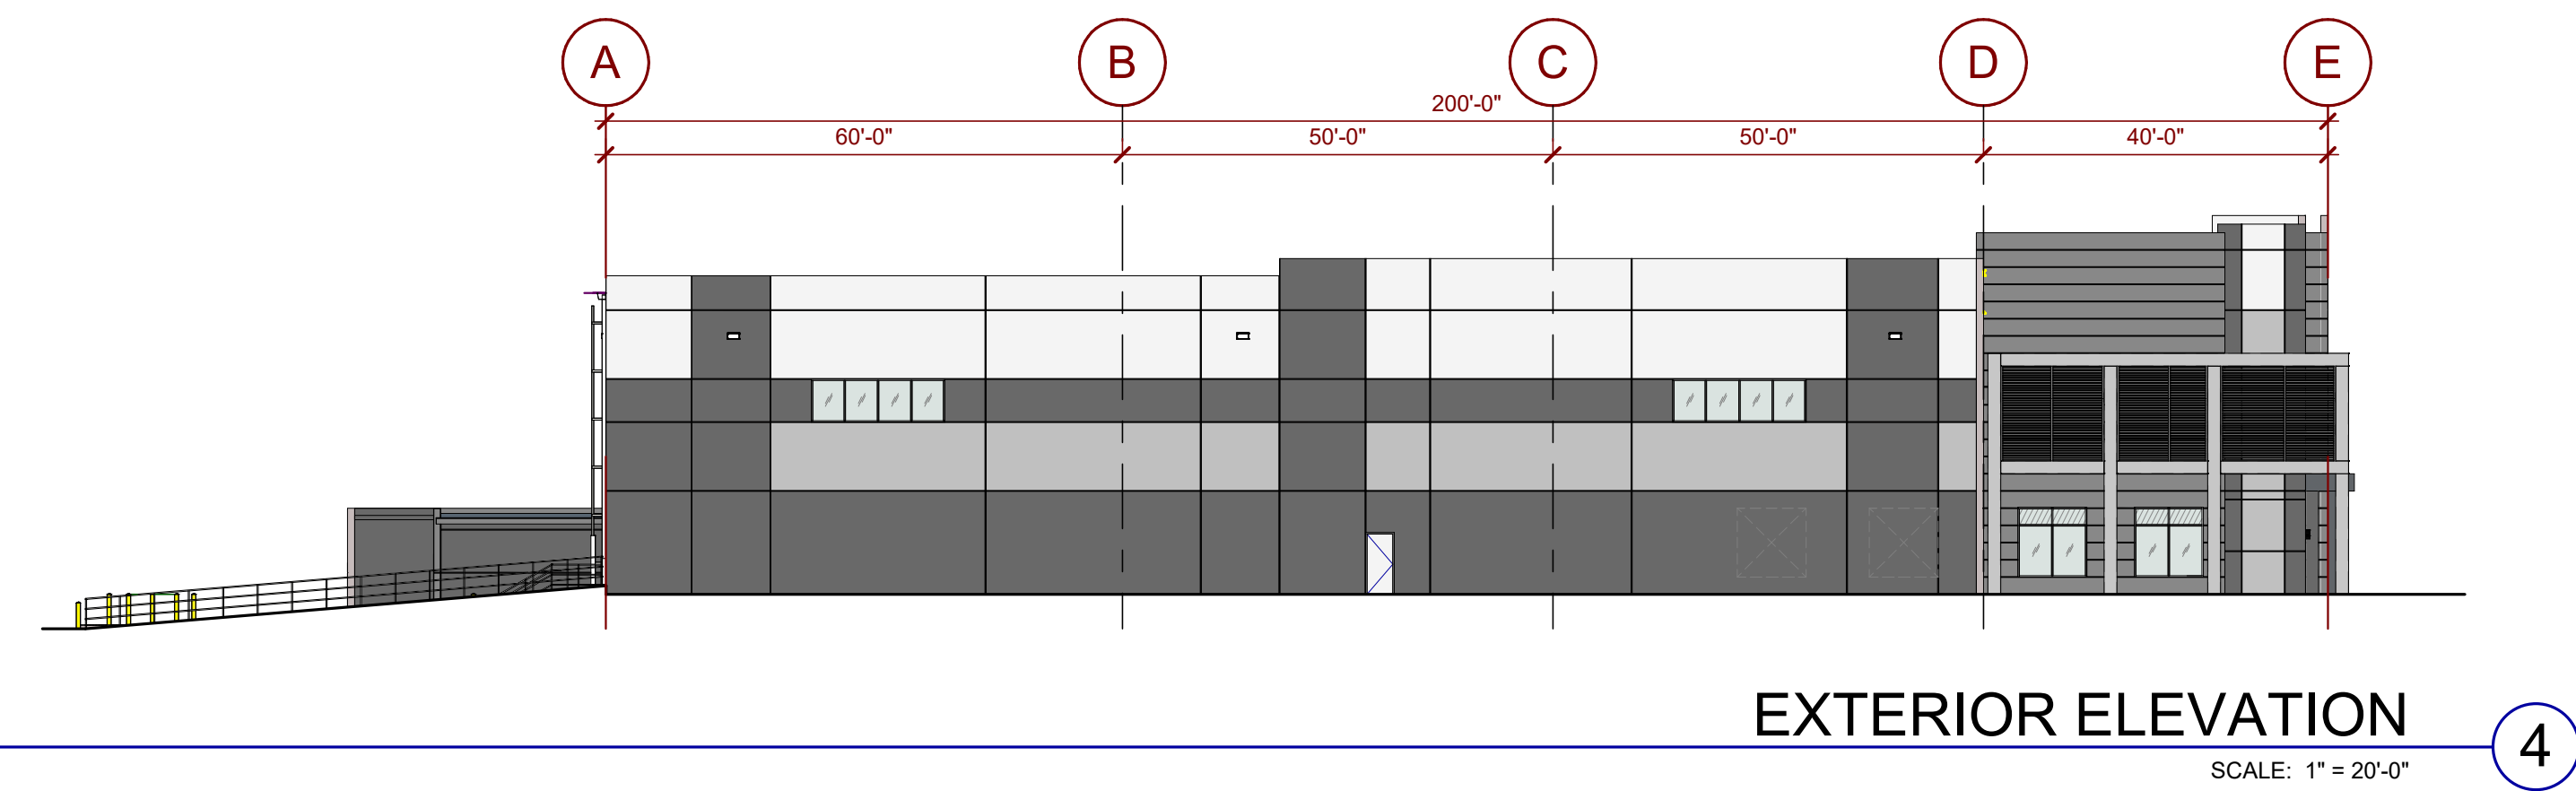
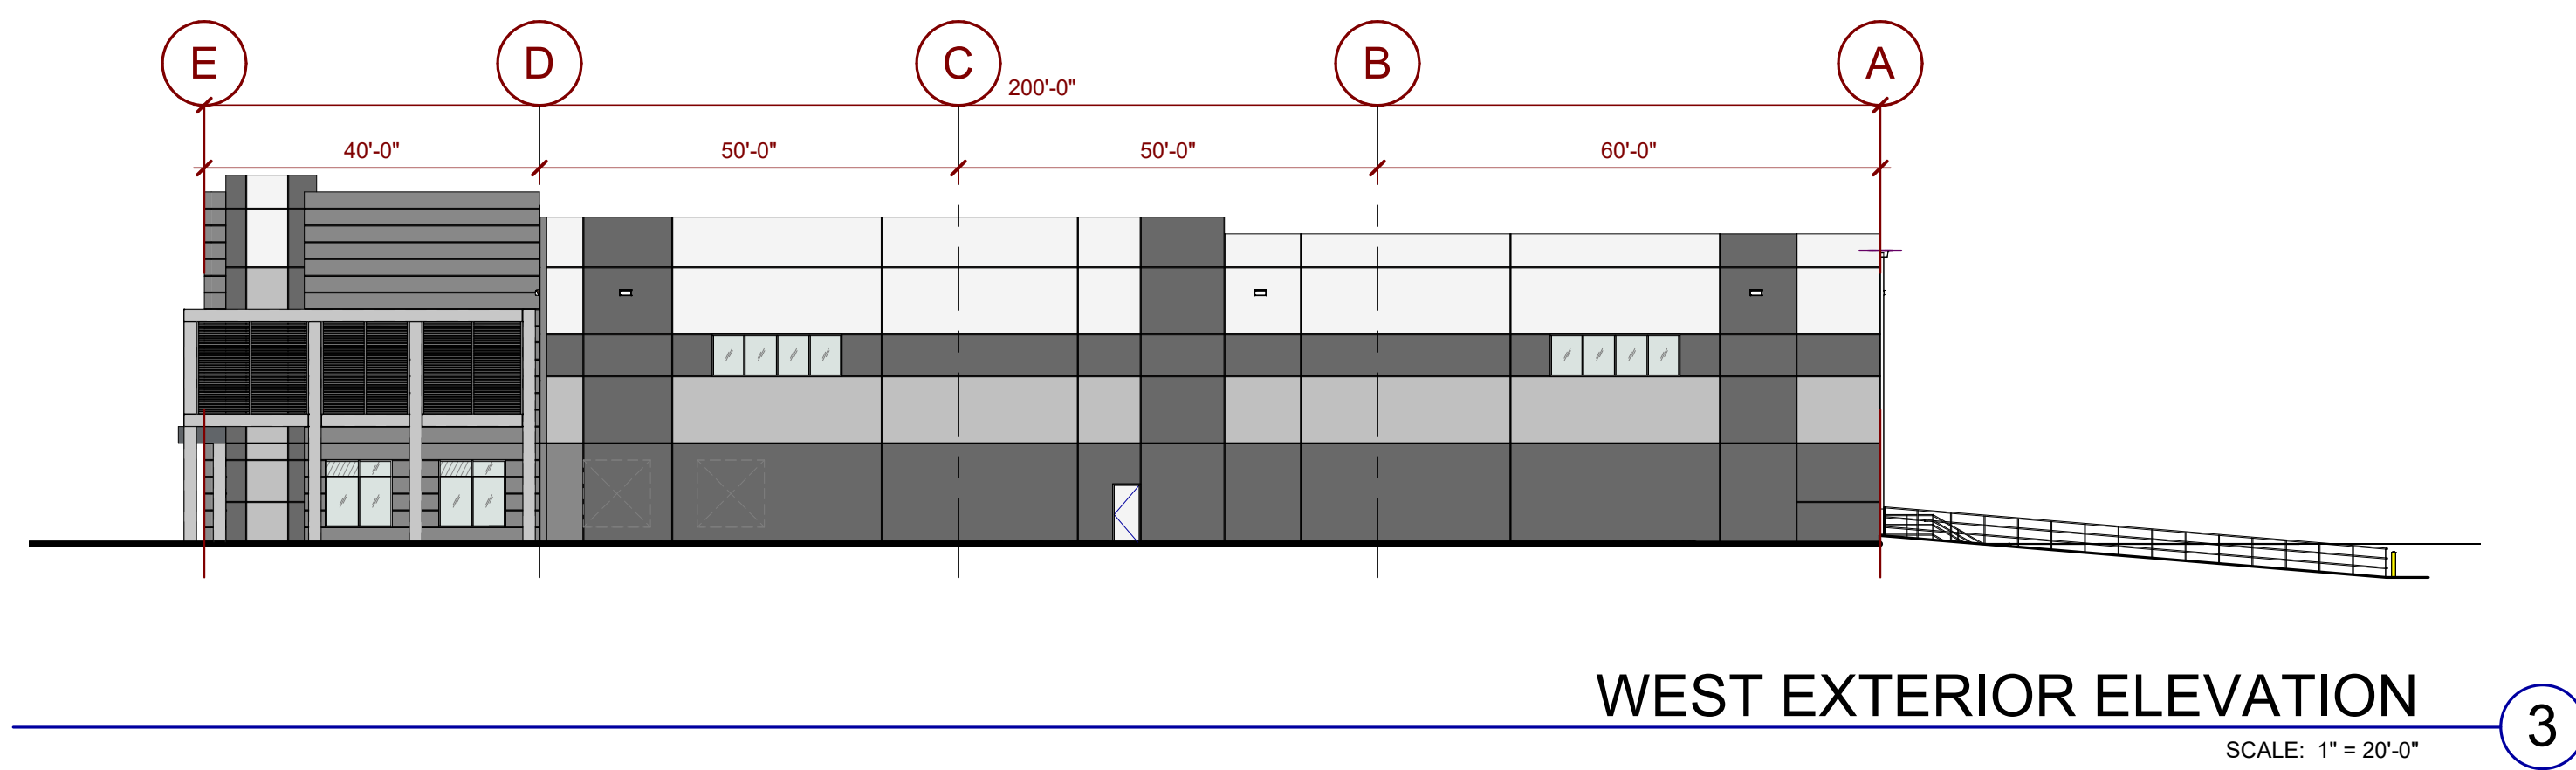


01 First Floor 1
SCALE: 1" = 20'-0"

This conceptual design is based upon a preliminary review of entitlement requirements and on unverified and possibly incomplete site and/or building information, and is intended merely to assist in exploring how the project might be developed.

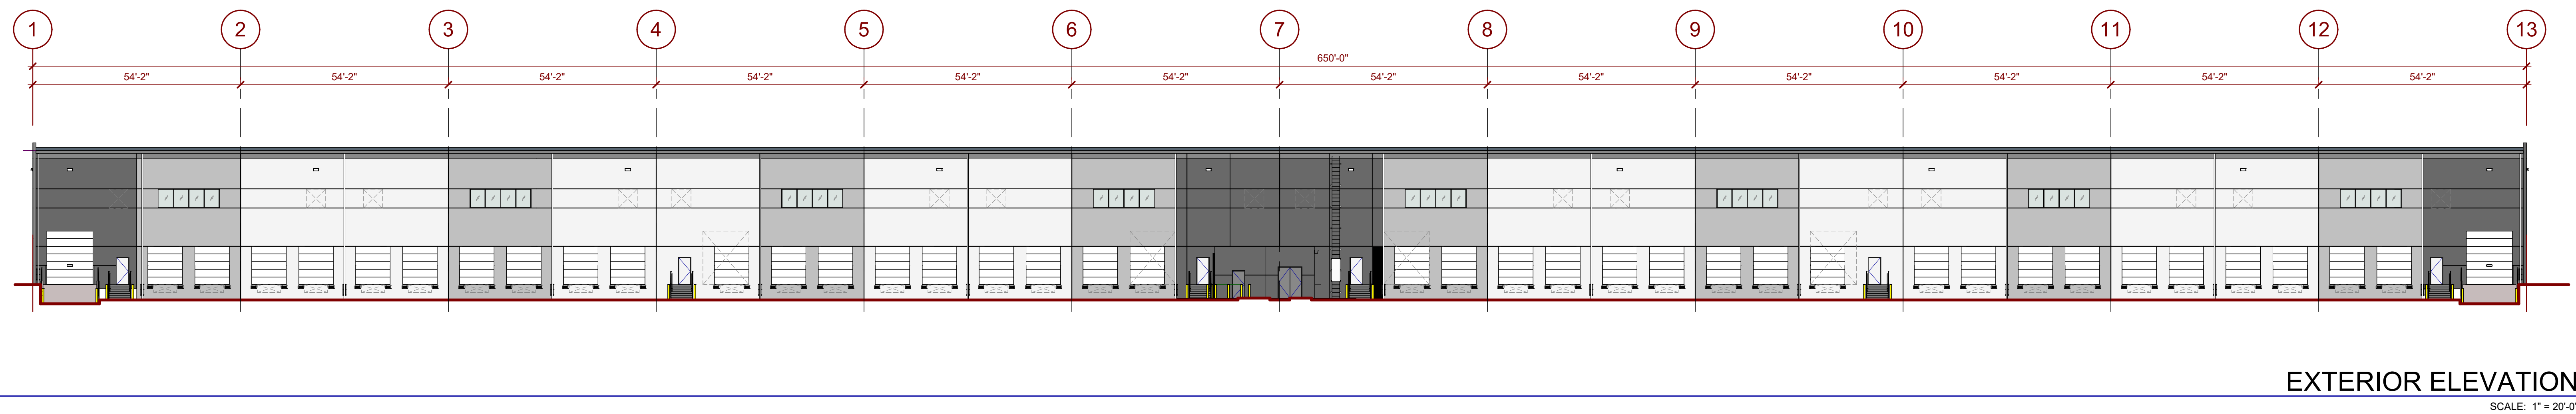

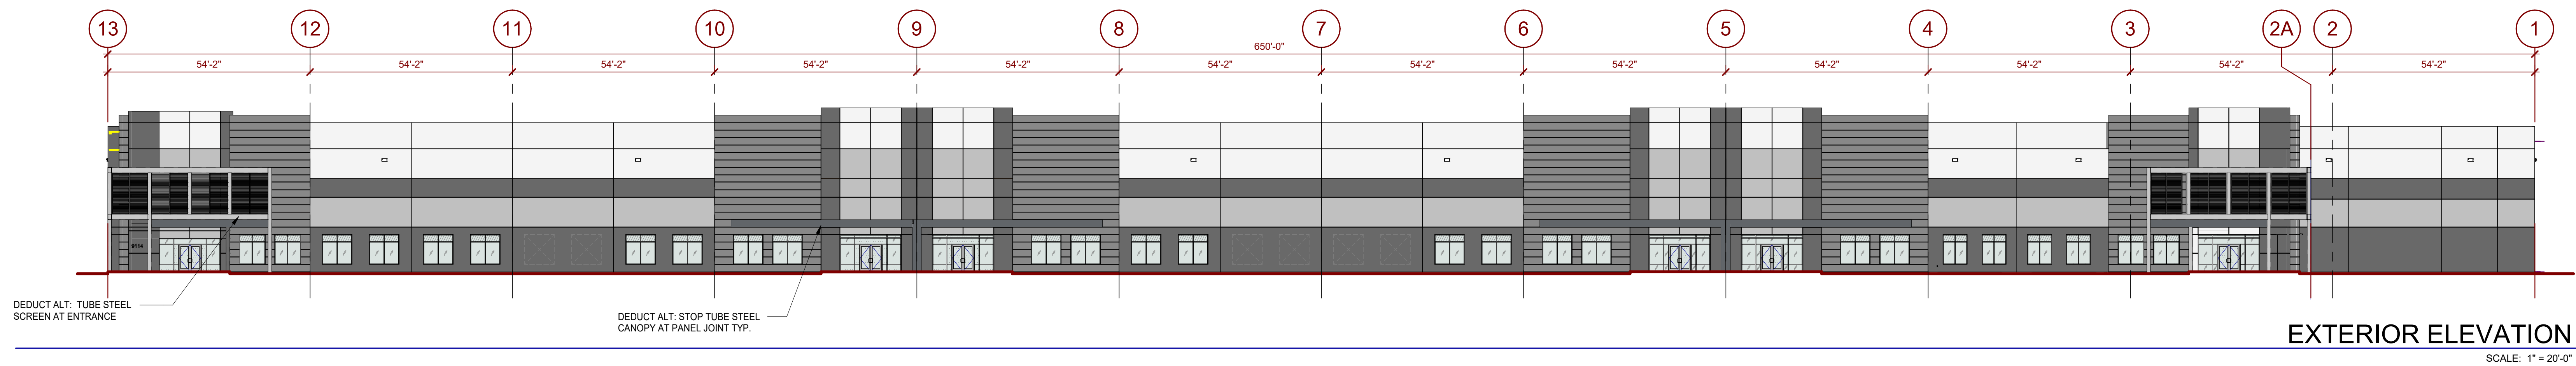

3D VIEW 1
SCALE: ①



3D VIEW 2
SCALE: ②



3D VIEW 3
SCALE: ③