


PLEASE NOTE - A3 PLANS TO BE PRINTED 'AS IN DOCUMENT' NOT ENLARGED OR SHRUNK TO FIT PAGE

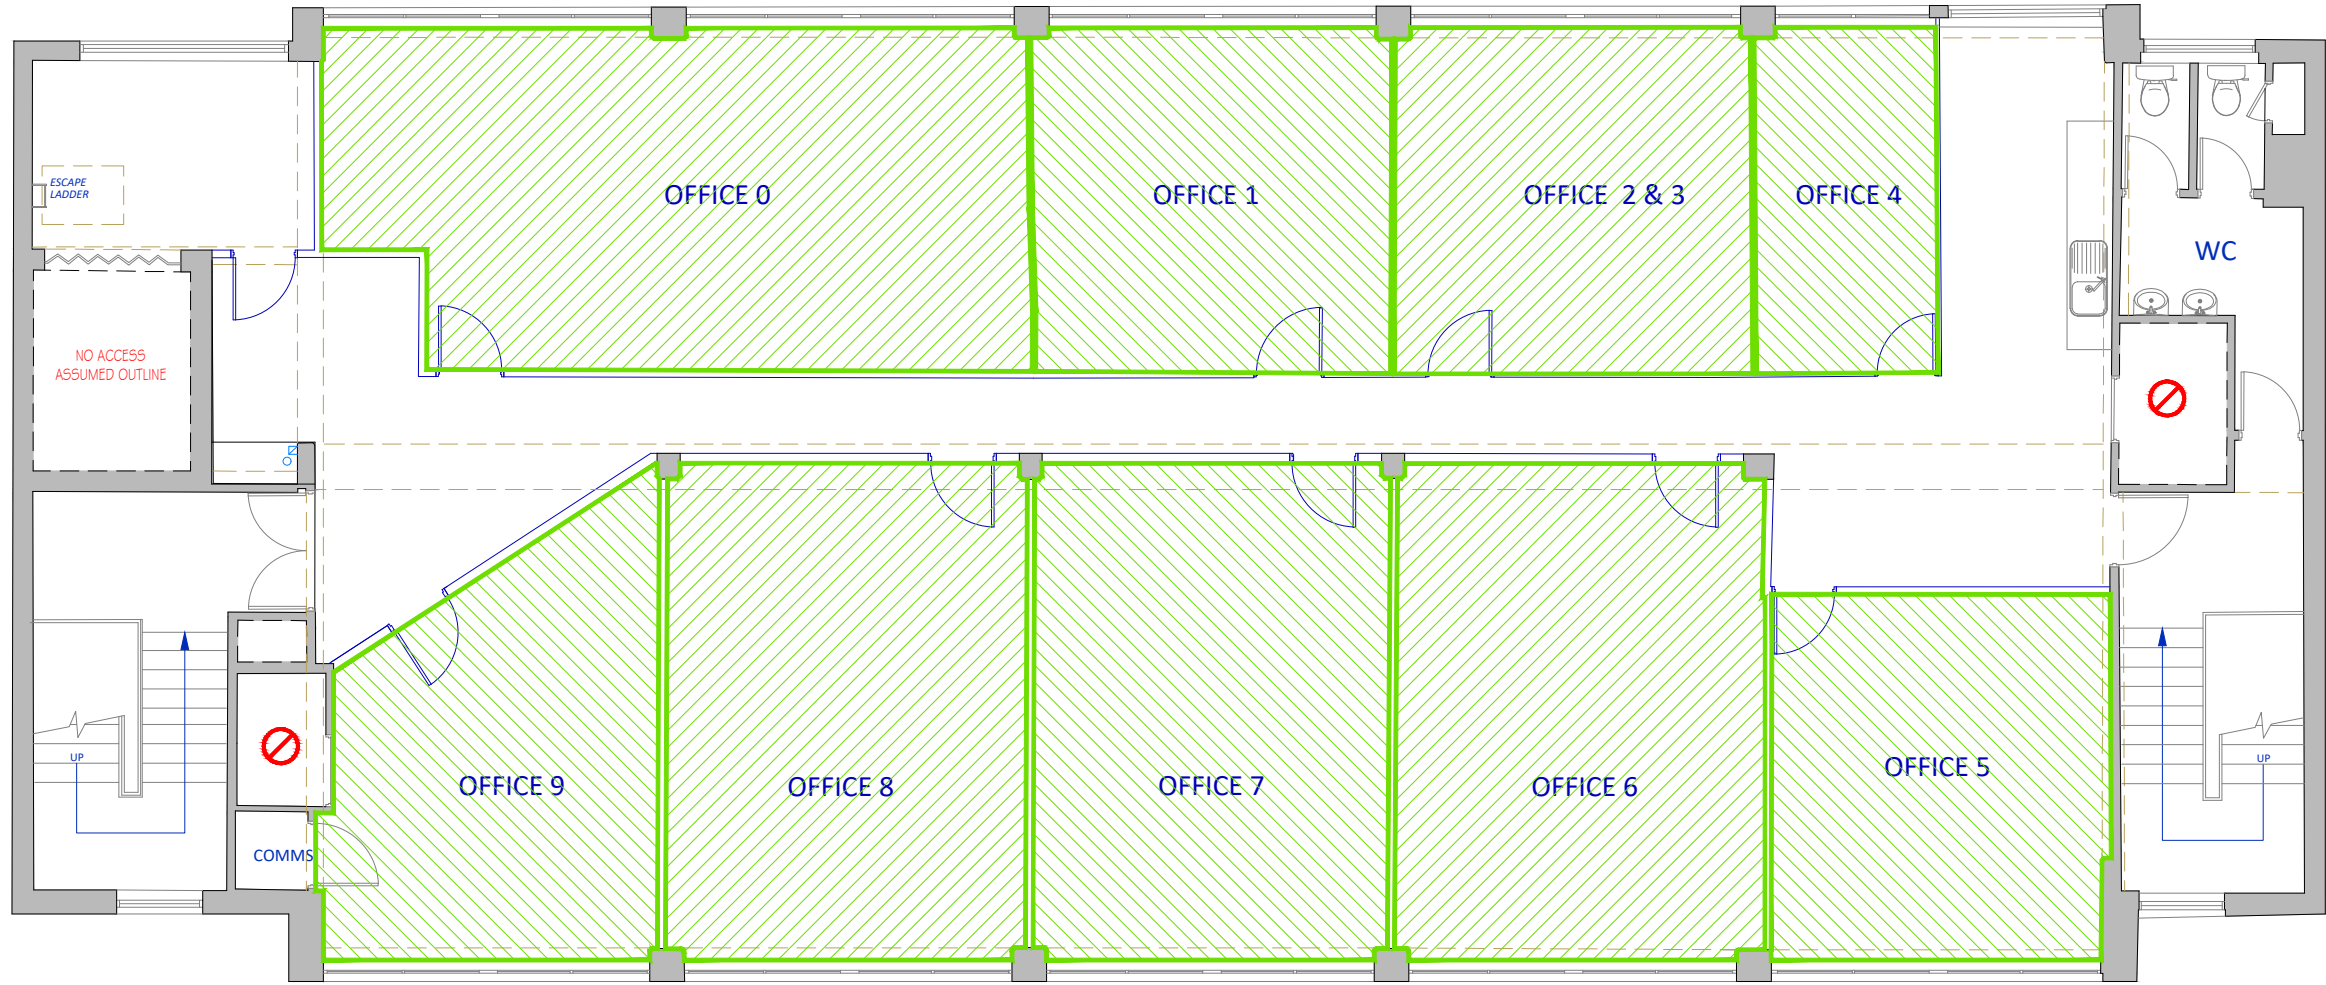

THIRD FLOOR

HACKNEY ROAD

NIA	
Third Floor	SQFT
Office 0	431
Office 1	232
Office 2 & 3	232
Office 4	118
Office 5	232
Office 6	343
Office 7	331
Office 8	335
Office 9	244
	2,498



		address 445 HACKNEY ROAD LONDON E2 9DY	location THIRD FLOOR AREA PLAN	date 28.11.2024	scale 1:100	sheet A3	
				dwg no. PL15833-A1	revision	drawn DM	checked PB

Plan London Ltd | 15 Davids Road | London | SE23 3EP
T 020 8699 1129 E surveys@plan-london.co.uk W plan-london.co.uk

PLAN LONDON LTD © COPYRIGHT PROTECTED 2024.