


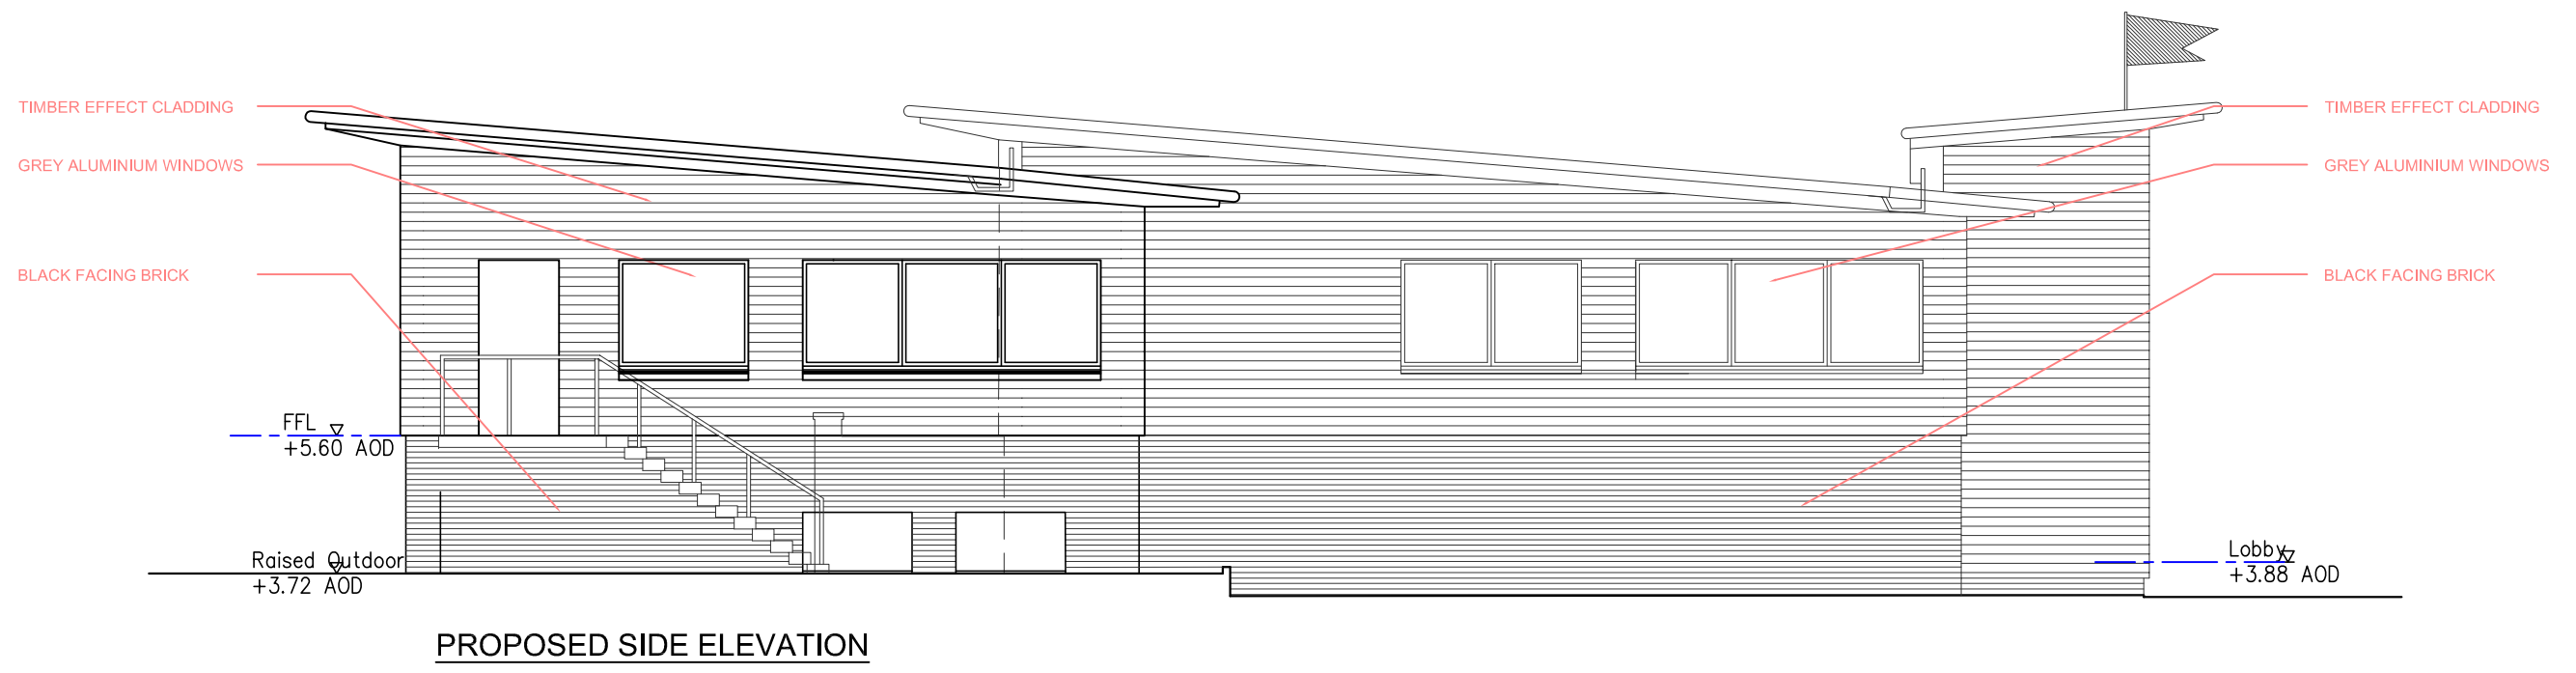

PROPOSED SIDE ELEVATION



PROPOSED SIDE ELEVATION

<p>PLANNING SUBMISSION</p> <p><small>This drawing is for information purposes only. Do not scale from this drawing, use figured dimensions only. Dimensions to be checked on site prior to works commencing. Discrepancies to be reported to CASA Design. This drawing is the property of CASA Design. The design contained therein is copyrighted to CASA Design. No copying is permitted without authorisation from CASA Design.</small></p>	<p>This is a true copy of the drawings referred to in the application:</p> <p>sign.....CASA.....</p> <p>date.....02/10/2024.....</p>	<p>Revision:</p>	<p>Project: PROPOSED RESTAURANT BEACH ROAD NORTH SHORE, BARASSIE</p> <p>Client: MRS. D. BIRKS</p>	<p>Drawing: PROPOSED SIDE ELEVATIONS</p> <p>Drawing No: 546/07</p> <p>Scale: 1:100</p> <p>Date: OCT 2024</p>	<p>CASA DESIGN ARCHITECTS</p> <p>The Studio 14A Beresford Terrace Ayr KA7 2EG t. 01292 293949 www.casadesign.co.uk</p>
---	--	------------------	---	---	---