
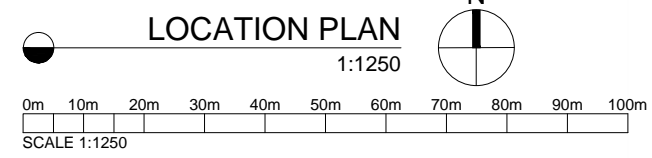
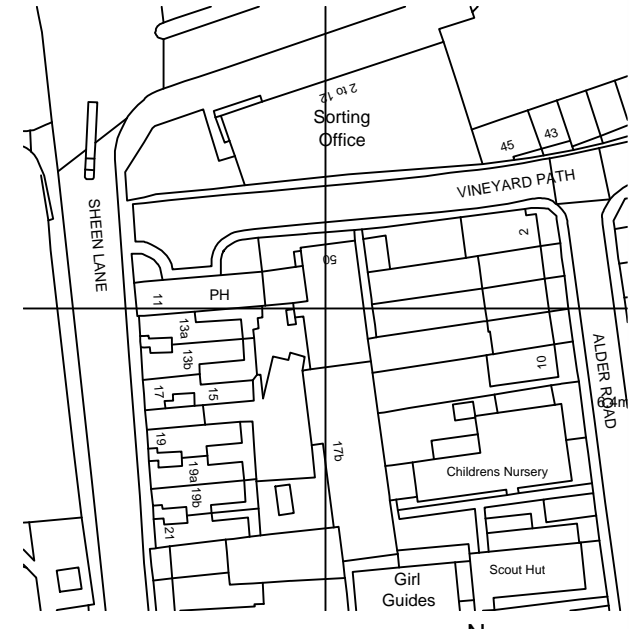
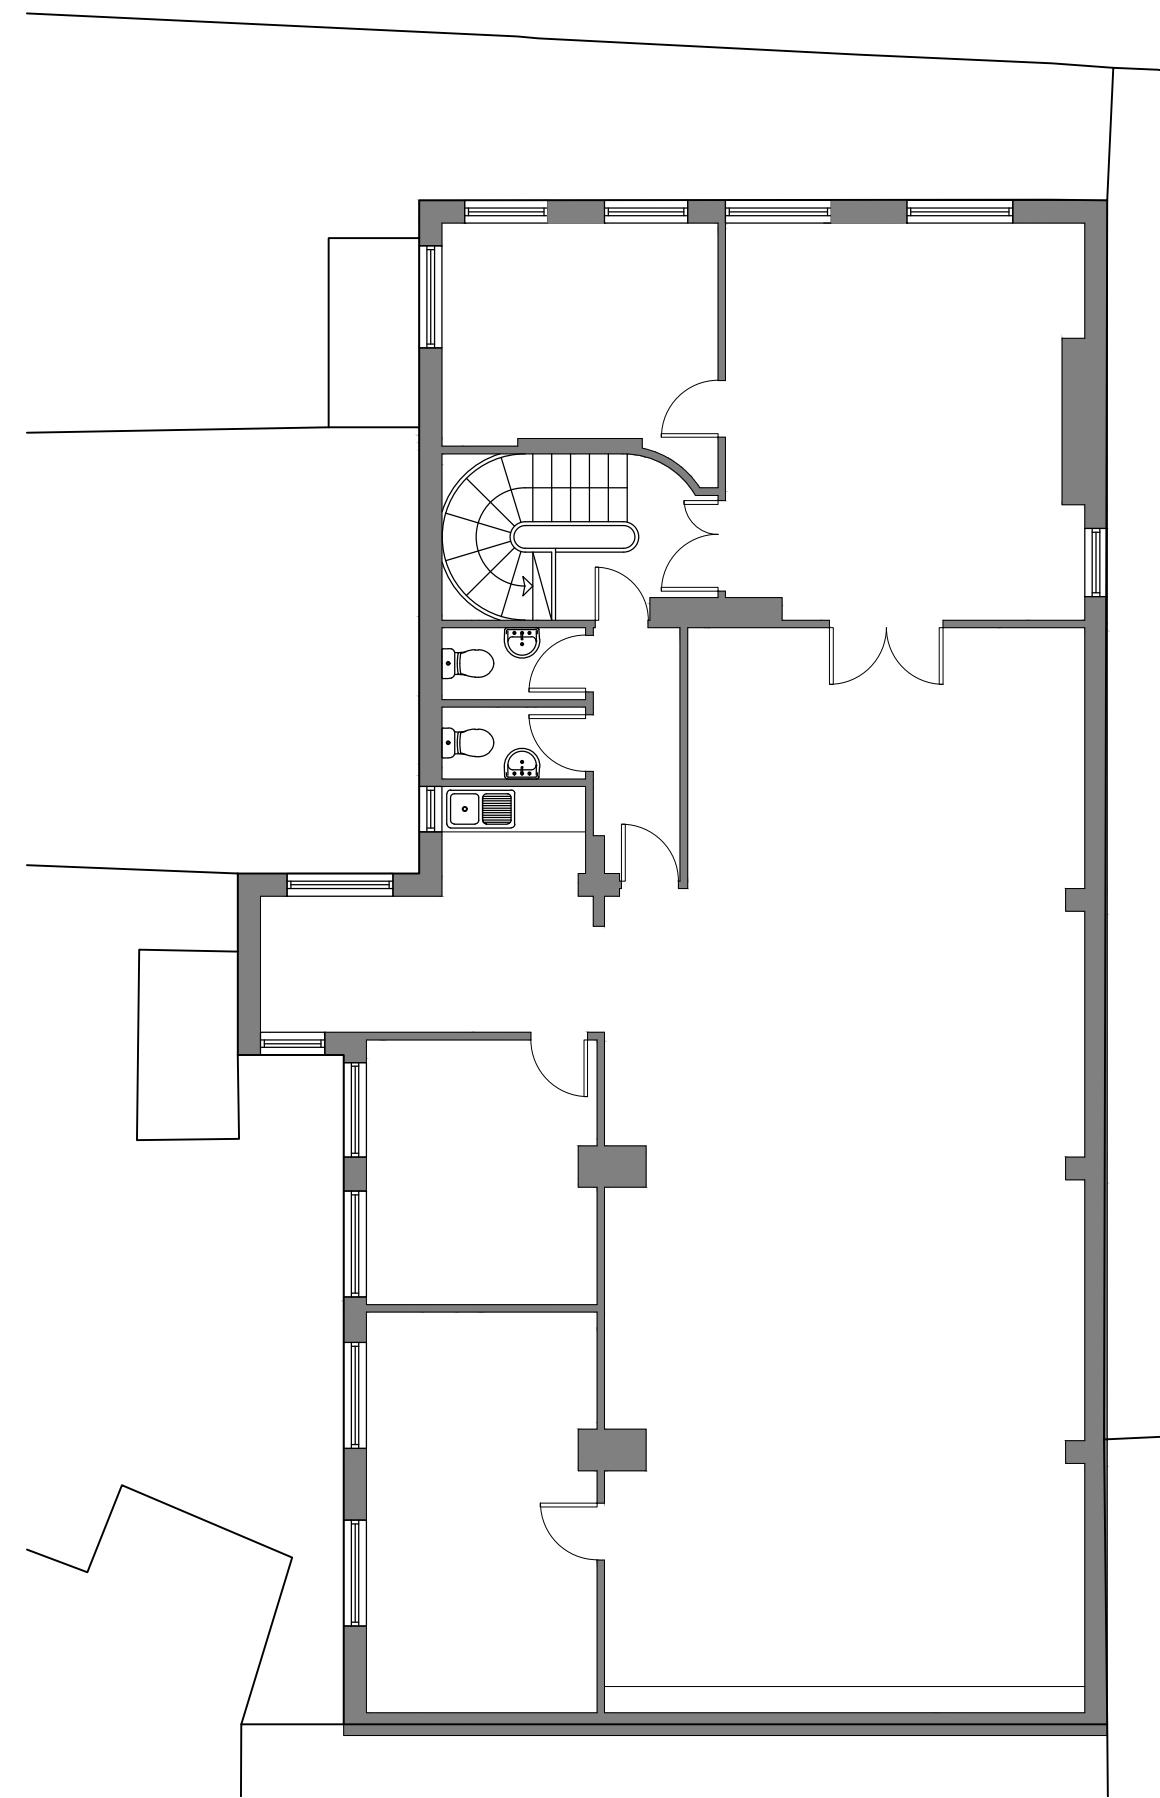


GENERAL NOTES


This drawing is to be read in conjunction with all other relevant drawings, schedules and specifications issued.  
Any discrepancies with the information depicted in this drawing must be reported in writing. Responsibility cannot be accepted for alterations made to this drawing without prior permission.  
This drawing must not be photocopied, scaled or reproduced otherwise scale accuracy cannot be guaranteed.  
This drawing should not be used in any circumstances for any structural calculation or building construction / demolition work.

Land Registry Note  
This drawing has been created in accordance with the guidelines included in the Land Registry Practice Guide 40.

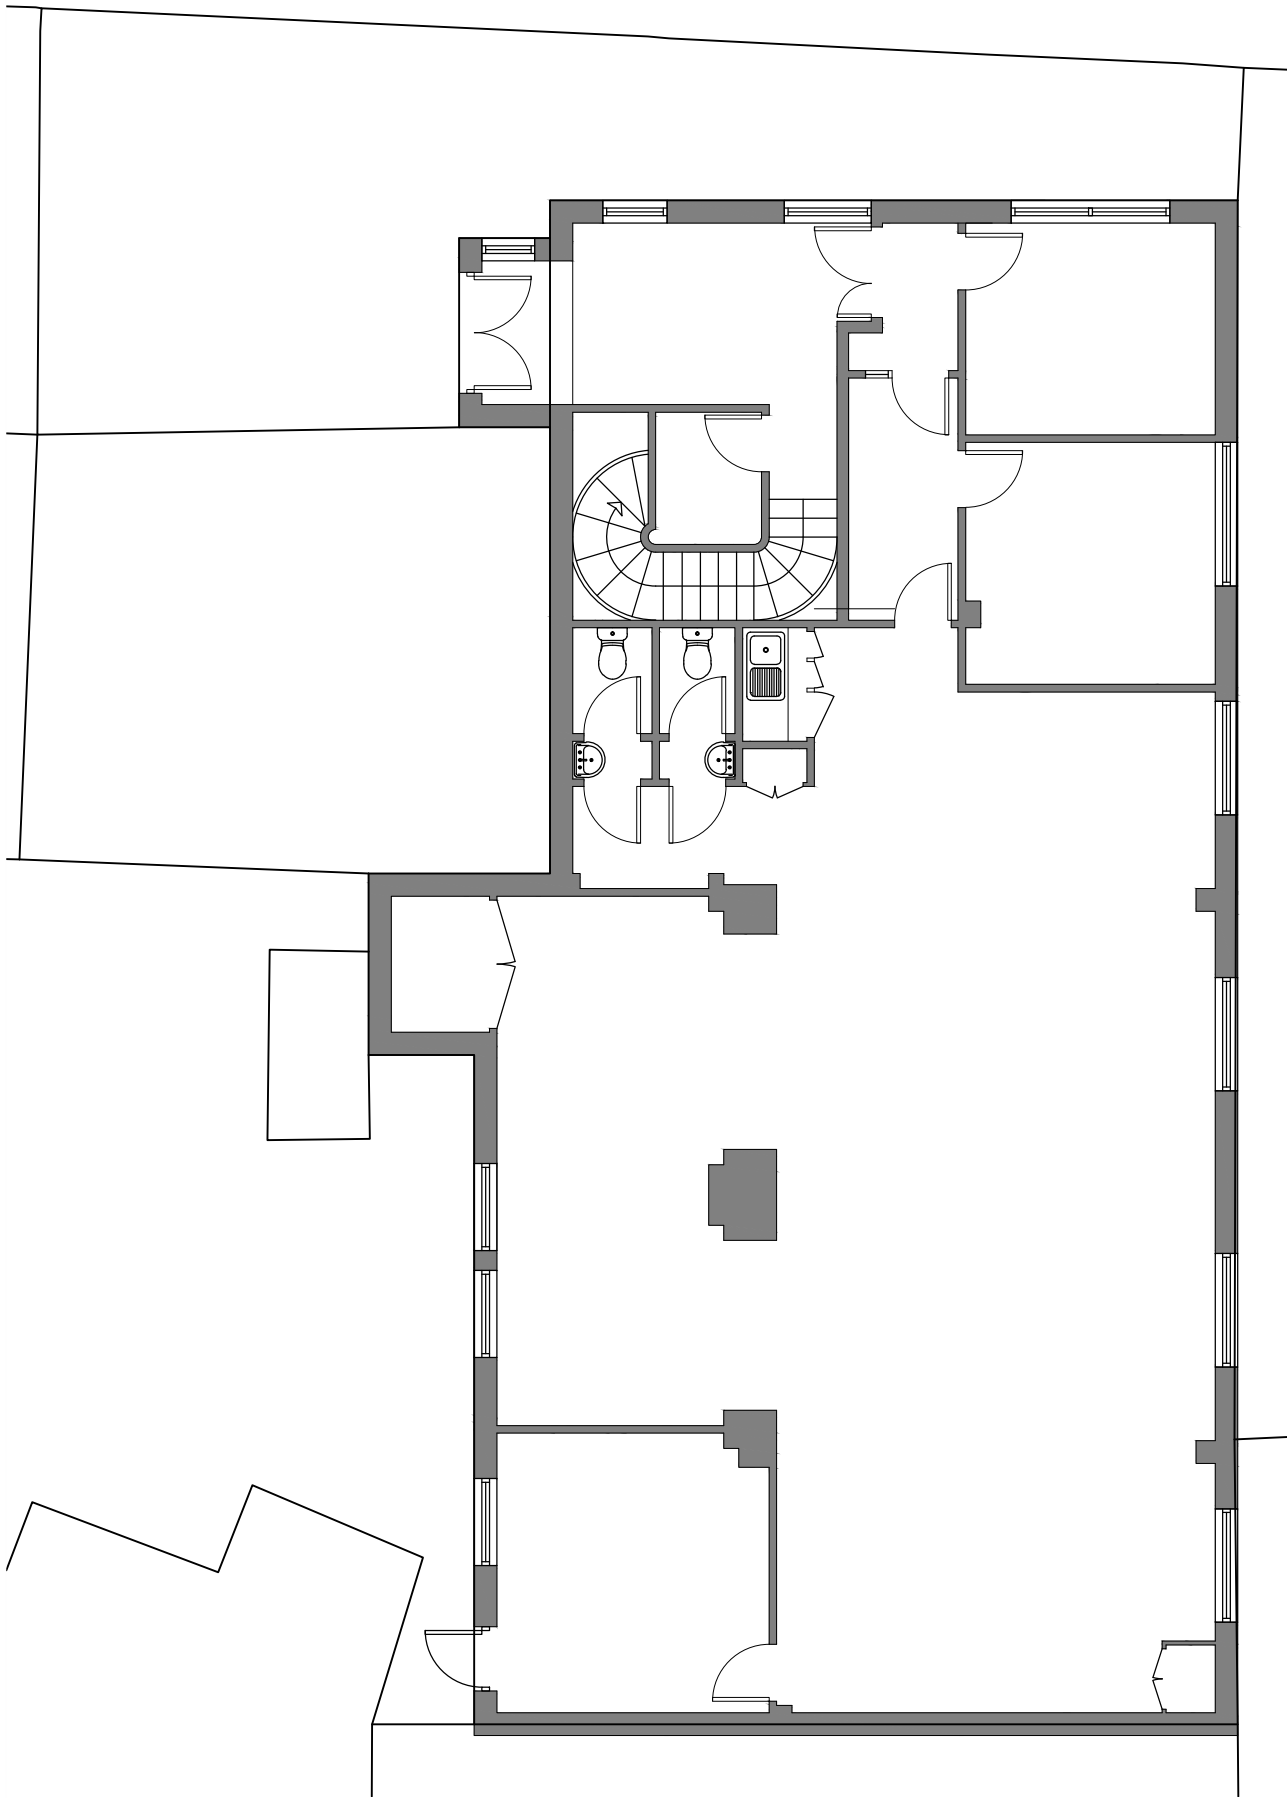

PROJECT TITLE  
**50 VINEYARD PATH,  
MORTLAKE, LONDON,  
SW14 8ET**

DRAWING TITLE  
**LAND REGISTRY PLAN**

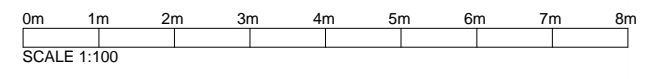

SCALE	SIZE	DRAWING
1:100	A3	959332
		DATE
		25/04/23

**GROUND FLOOR**  
1:100

**FIRST FLOOR**  
1:100