


3 B KFC

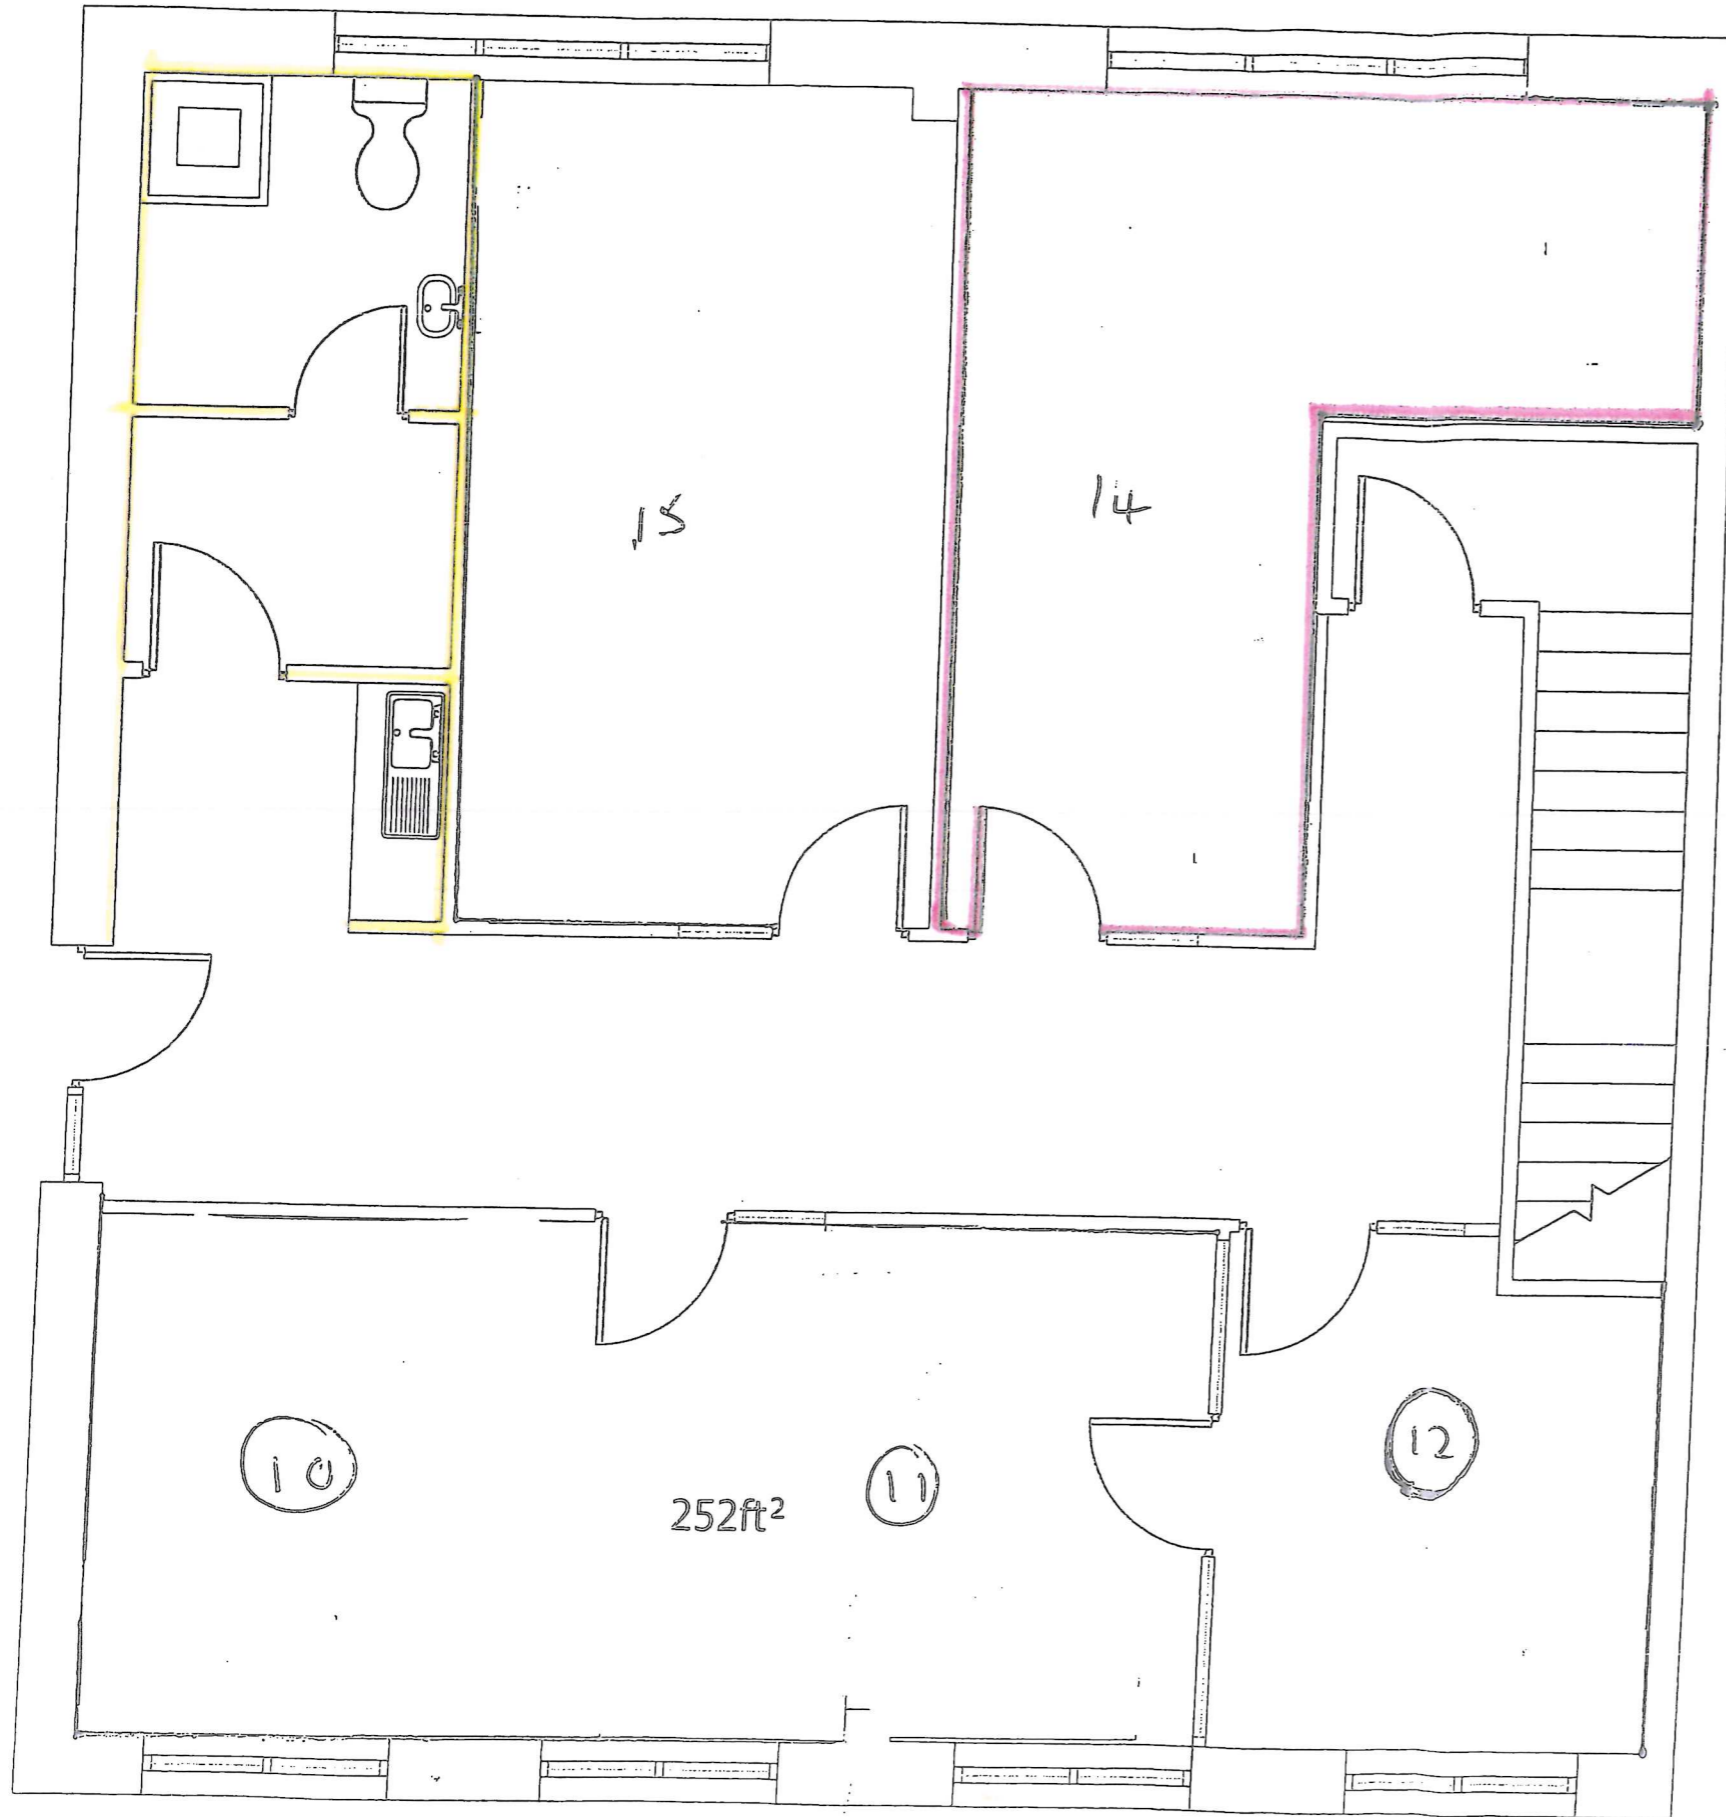

Solid	Solid	Solid
Solid	Solid	Solid

THE INFORMATION CONTAINED HEREIN IS THE SOLE PROPERTY OF CONCEPT (UK) LIMITED (CONCEPT) AND ANY USE THEREOF AND/OR REPRODUCTION THEREOF IS PROHIBITED WITHOUT WRITTEN CONSENT OF CONCEPT. THIS DRAWING IS NOT TO BE SCALED ALL DIMENSIONS TO BE CHECKED ON SITE WITH ANY DISCREPANCIES BETWEEN THIS DRAWING AND INFORMATION GIVEN ELSEWHERE TO BE REPORTED IMMEDIATELY TO CONCEPT FOR CLARIFICATION. ALL DRAWINGS TO BE READ IN CONJUNCTION WITH THE SPECIFICATION

STATUS

PROVISIONAL

REV. DATE NOTES AND INITIALS

Unit 57, Shrivrabam Hundred, Hojers Road, Hatchfield, Sison, S16 6YJ
Tel: (01783) 784701 Fax: (01783) 784707 Email: paul@concept-uk.net

CLIENT:

PROJECT TITLE

DRAWING TITLE

SCALE(S)

DRAWN BY
PAUL JENKINS

DATE

CHECKED BY
PAUL JENKINS

CLIENT APPROVAL

SIGNED

NAME

DATE

PROJECT REF. DRAWING REF. REVISION