


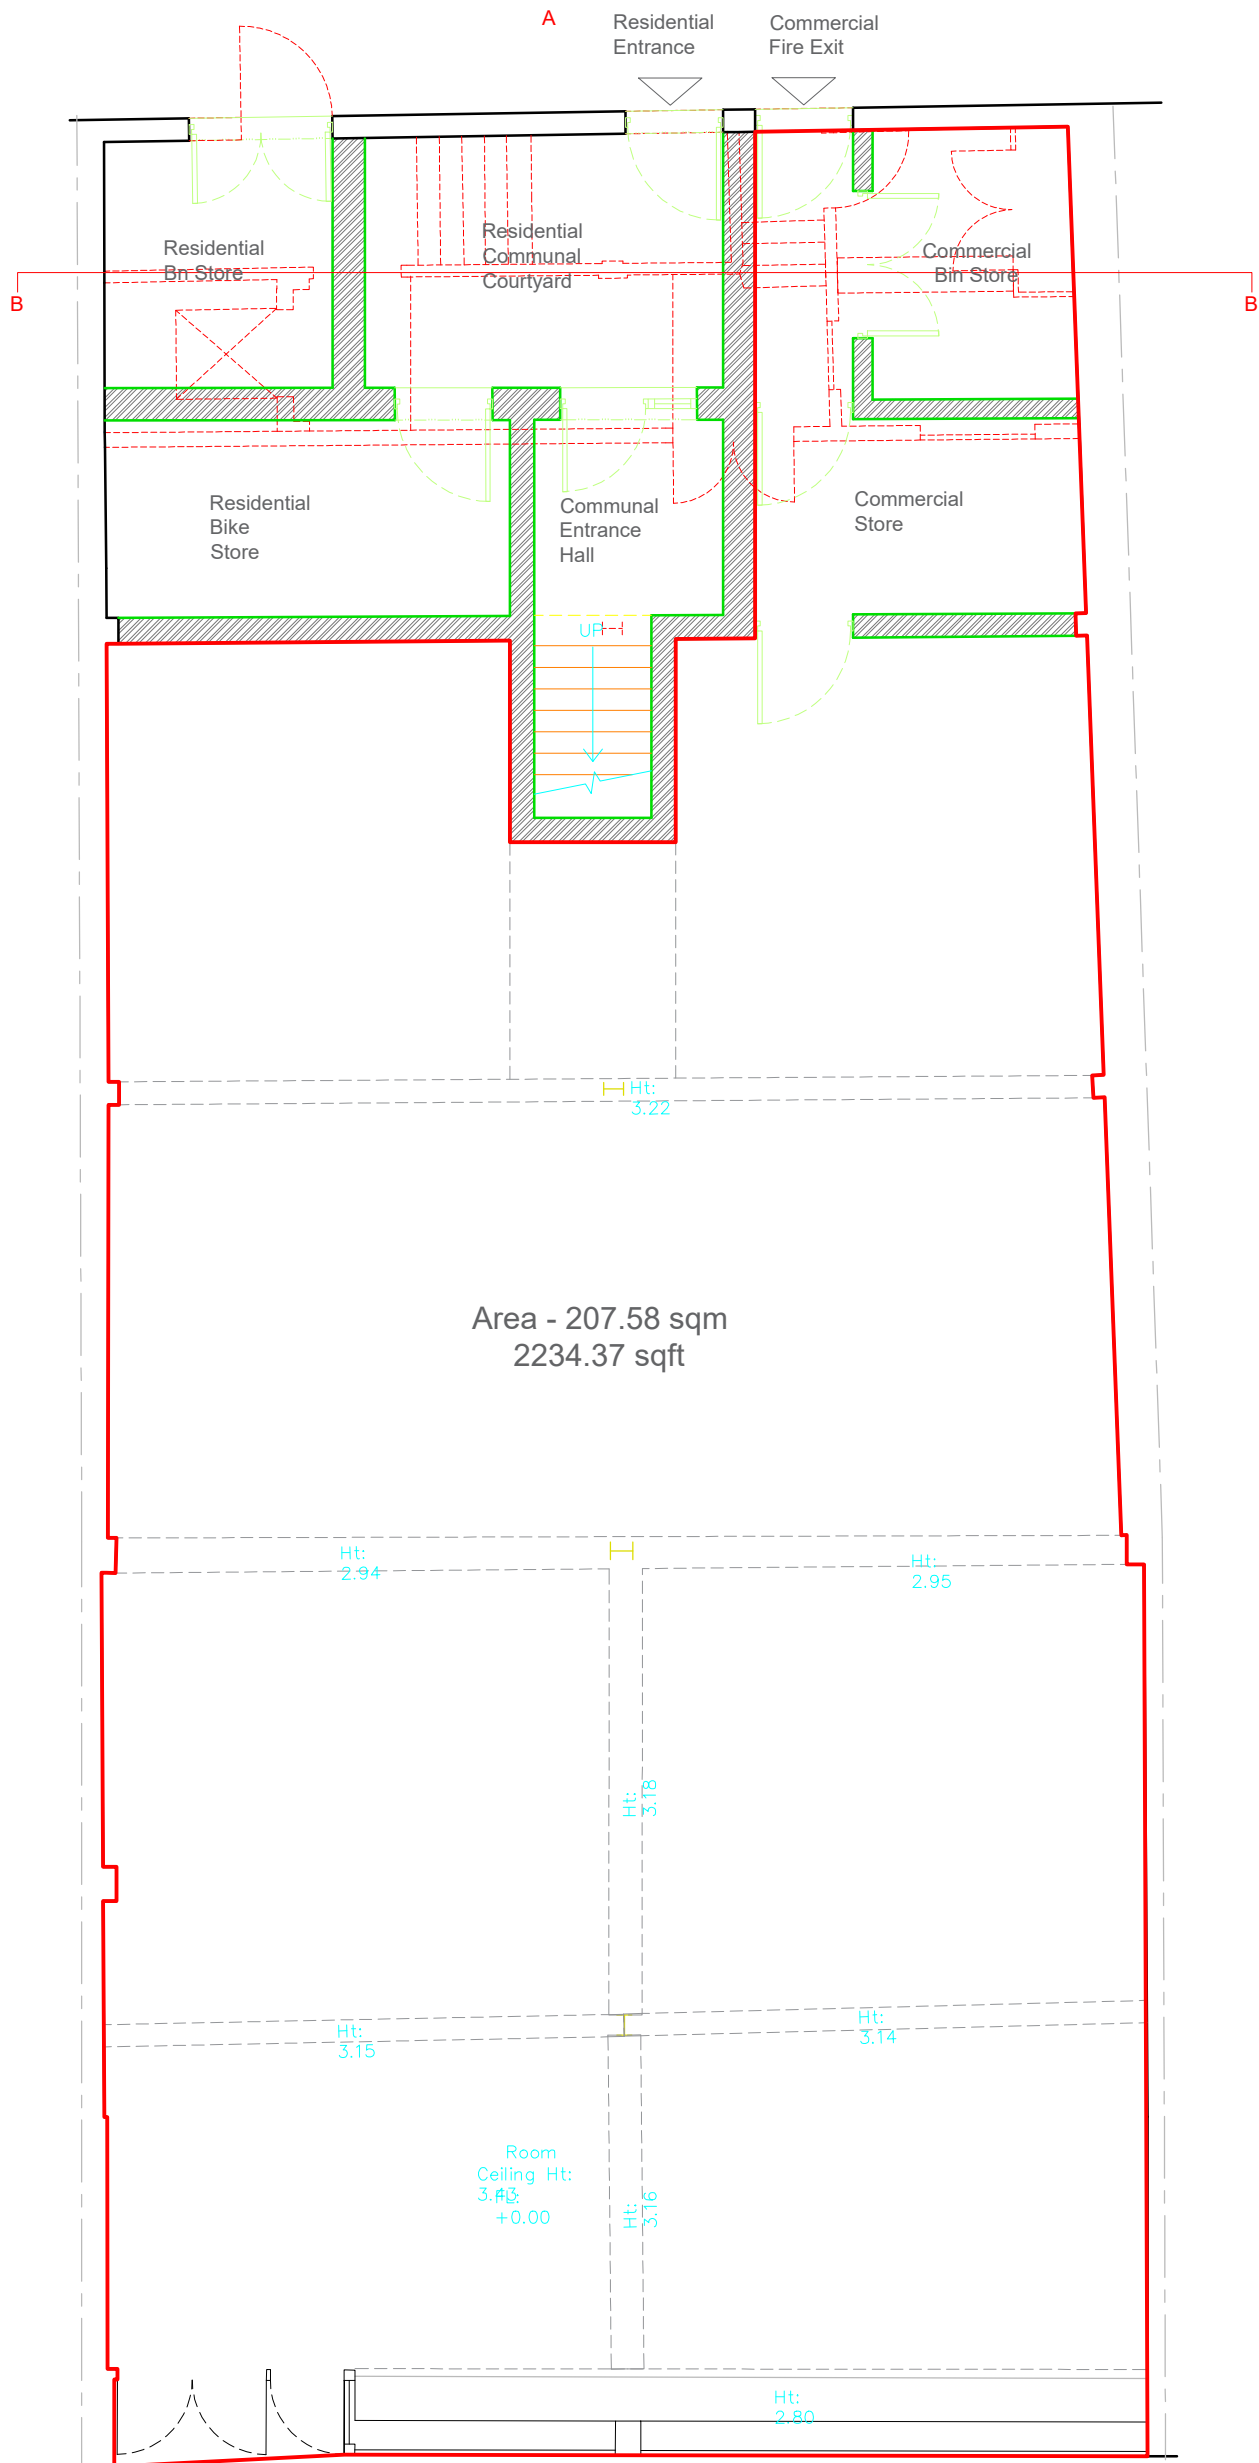

Ground Floor Plan
As Proposed 1:100