


1ST FLOOR TENANT LIST


| SUITE | TENANT NAME | SF |
|----------|---------------------------------|--------|
| 101 | AVAILABLE | 2,101 |
| 106 | TASTE OF PARADISE | 619 |
| 107 | ECIGGITY VAPE SHOP | 3,074 |
| 108 | TIMES SUPERMARKET | 26,484 |
| 114 | HAWAII USA FEDERAL CREDIT UNION | 5,786 |
| 120 | SUPERCUTS | 1,096 |
| 125 | STARBUCKS | 1,214 |
| 125 ANC. | STARBUCKS | 285 |
| 135 | AVAILABLE | 988 |
| 135 ANC. | AVAILABLE | 442 |
| 145 | L&L DRIVE INN | 1,243 |

NOTE:
 ANC. = ANCILLARY PATIO SPACE

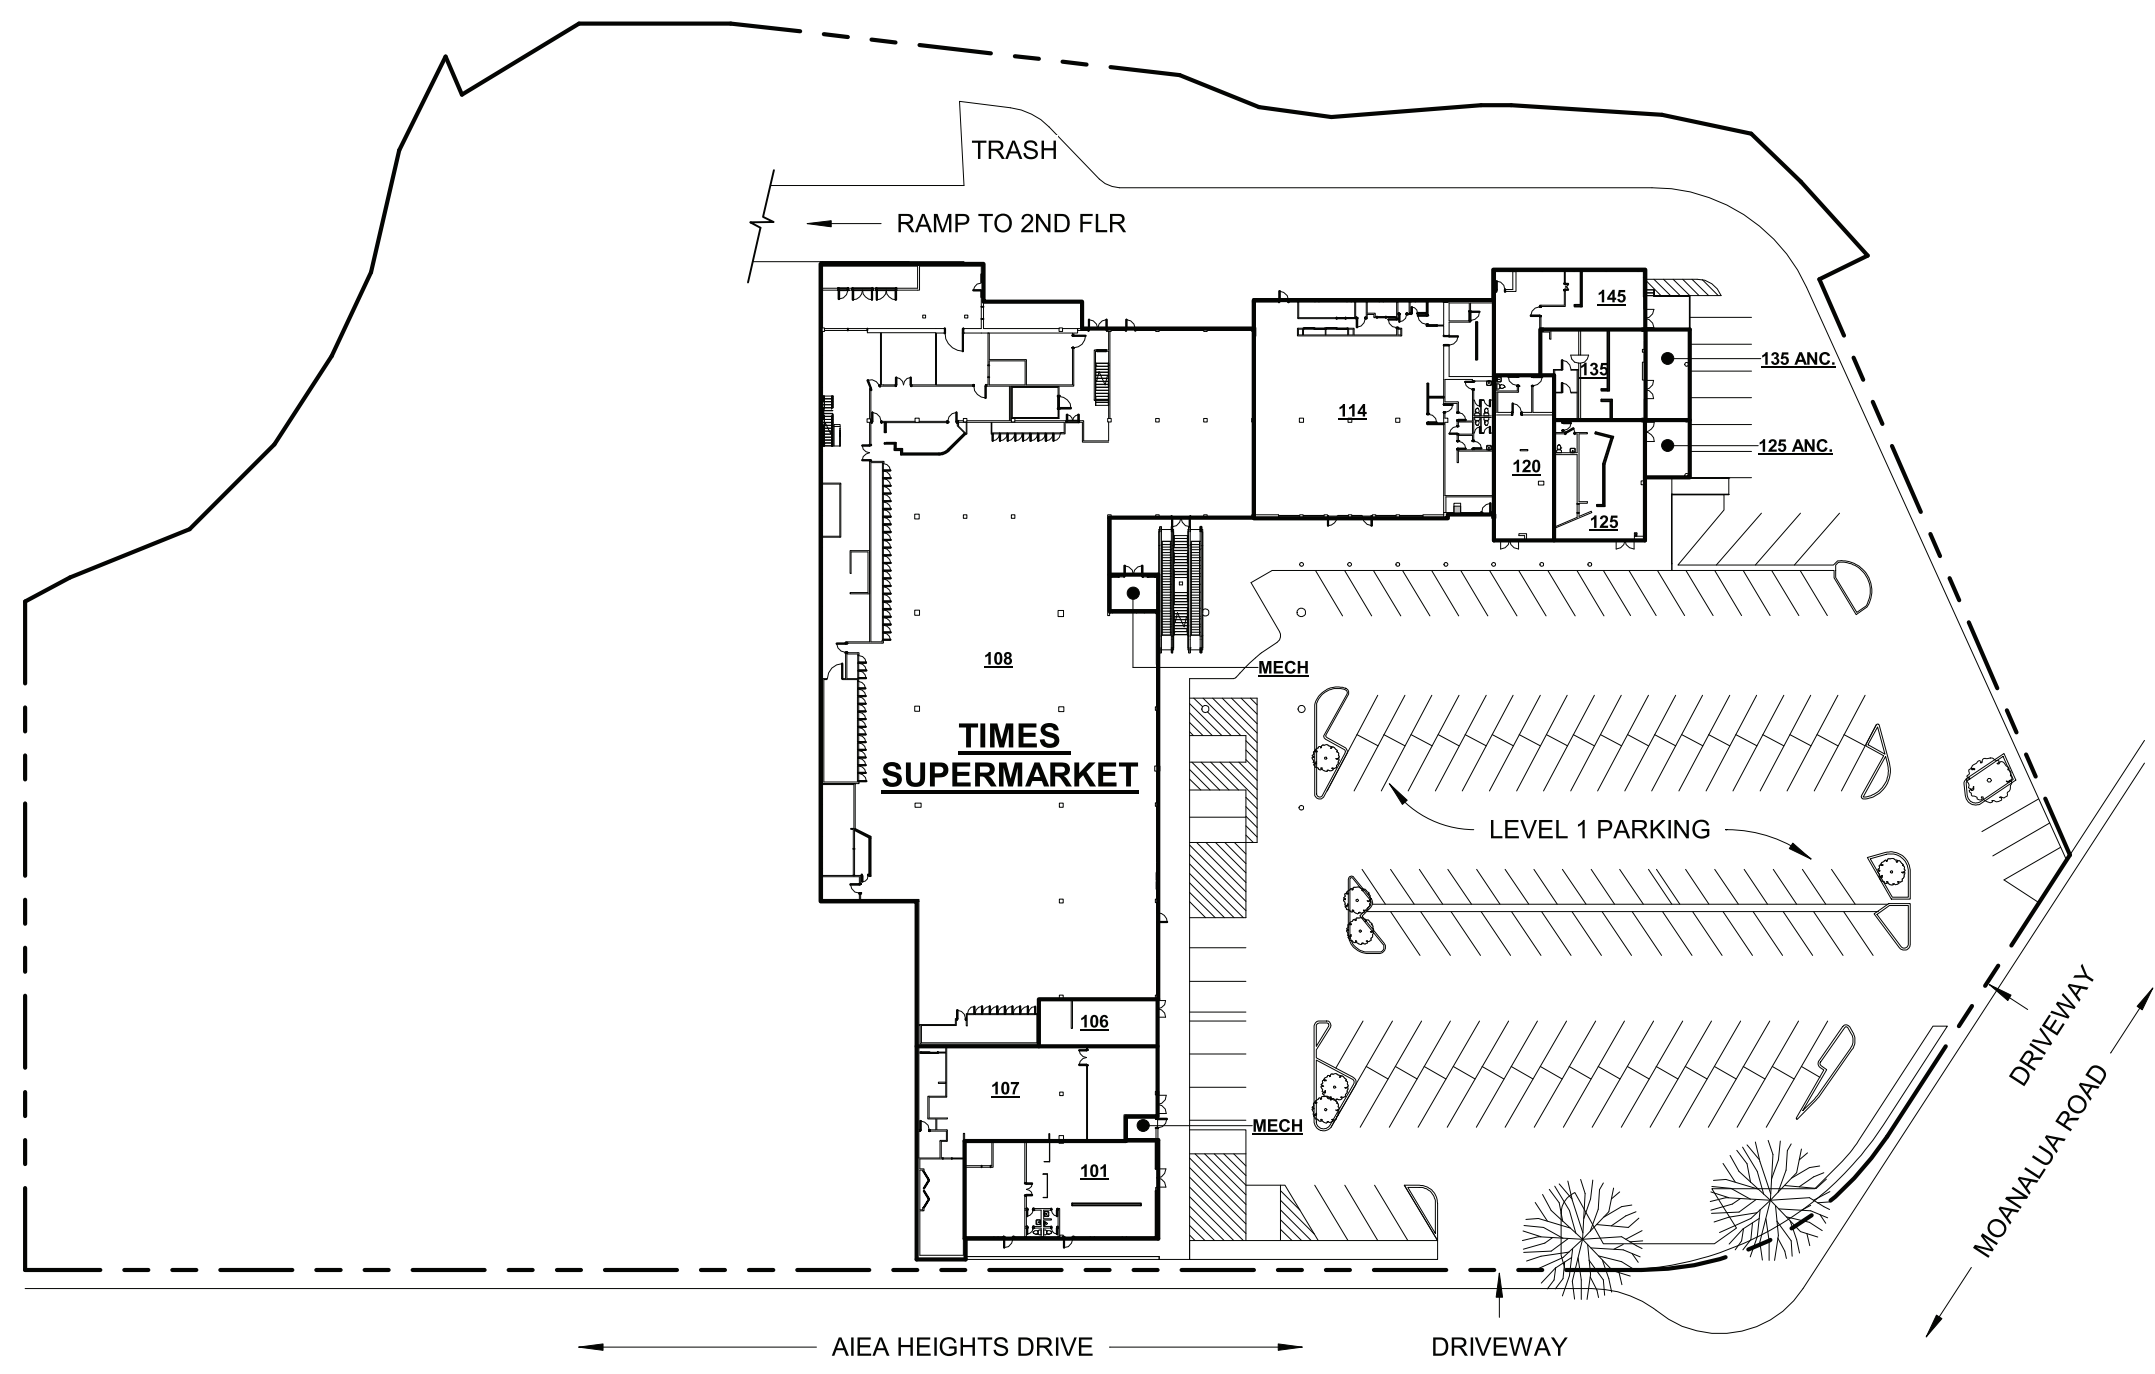

ROOM LEGEND

- TENANT SPACES
- RESTROOMS
- MECHANICAL & MAINTENANCE

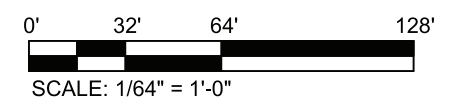

1 1ST FLOOR - SITE MAP

SCALE: 1/64" = 1'-0"

1. This exhibit is diagrammatic. It is intended only for the purpose of indicating the location of the demised premise within the project. It does not purport to show the exact or final location of columns, walls, stairways or other Architectural, Structural, Mechanical, or Electrical elements. The landlord reserves the right to eliminate, to add and to make changes to the sizes and/or locations of such elements as may be required from time to time.

2. The tenant, the Tenant's Architect & the Tenant's contractor have complete and total responsibility to verify all conditions and dimensions, and all utility connection points, in the field before starting any design, documentation & construction work.



AIEA SHOPPING CENTER

Issue Date: **09/01/2023**
 Project Number: 20-032-00

1ST FLOOR SITE MAP

2ND FLOOR TENANT LIST

| SUITE | TENANT NAME | SF |
|-----------|---------------------------------|-------|
| 204 | THE COLLECTIVE BARBERSHOP | 981 |
| 206 | ROAST DUCK KITCHEN | 489 |
| 207 | ANGELA K WAI M.D. | 489 |
| 208 | AIEA COPY CENTER | 2,458 |
| 219 | AIEA COPY CENTER | 841 |
| 219A | JOEL PECK M.D. | 274 |
| 220 | NOT AVAILABLE | 427 |
| 222 | AVAILABLE | 1,436 |
| 224 | AVAILBLE | 1,015 |
| 225 | UPS STORE | 1,071 |
| 226 | AVAILABLE | 694 |
| 227 | MAKOTO SUSHI | 254 |
| 228 | MANAGEMENT OFFICE | 695 |
| 230C | A.C. FLOWERS | 414 |
| 231 | AVAILABLE | 642 |
| 240 | MCDONALD'S | 3,431 |
| 240 ANC. | MCDONALD'S | 4,622 |
| 242 | AVAILABLE | 657 |
| 244 | AVAILABLE | 647 |
| 246 | PACIFIC VASUCLAR ASSOCIATES | 1,585 |
| 247 | STATE FARM | 570 |
| 248 | CARMEN'S BARBER & HAIRSTYLING | 466 |
| 249 | ICE GARDEN | 357 |
| 250 | RABBIT RABBIT TEA | 548 |
| 253 & 254 | ATTA REHAB | 881 |
| 256 | KOA PANCAKE HOUSE | 1,088 |
| 260 | CHIROPRACTIC FAMILY HEALTH CTR | 1,341 |
| 264 | AUDIOLOGY HAWAII | 978 |
| 276 | PACIFIC VASCULAR INSTITUTE, LLC | 4,809 |
| 277 | ADVANCED MEDI-SPA | 1,024 |
| S246A | AIEA COPY CENTER STORAGE | 408 |
| S246B | RABBIT RABBIT TEA STORAGE | 457 |


NOTE:
ANC. = ANCILLARY PATIO SPACE

ROOM LEGEND


- TENANT SPACES
- RESTROOMS
- MECHANICAL & MAINTENANCE



NORTH

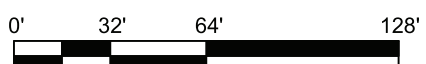

SCALE: 1/64" = 1'-0"

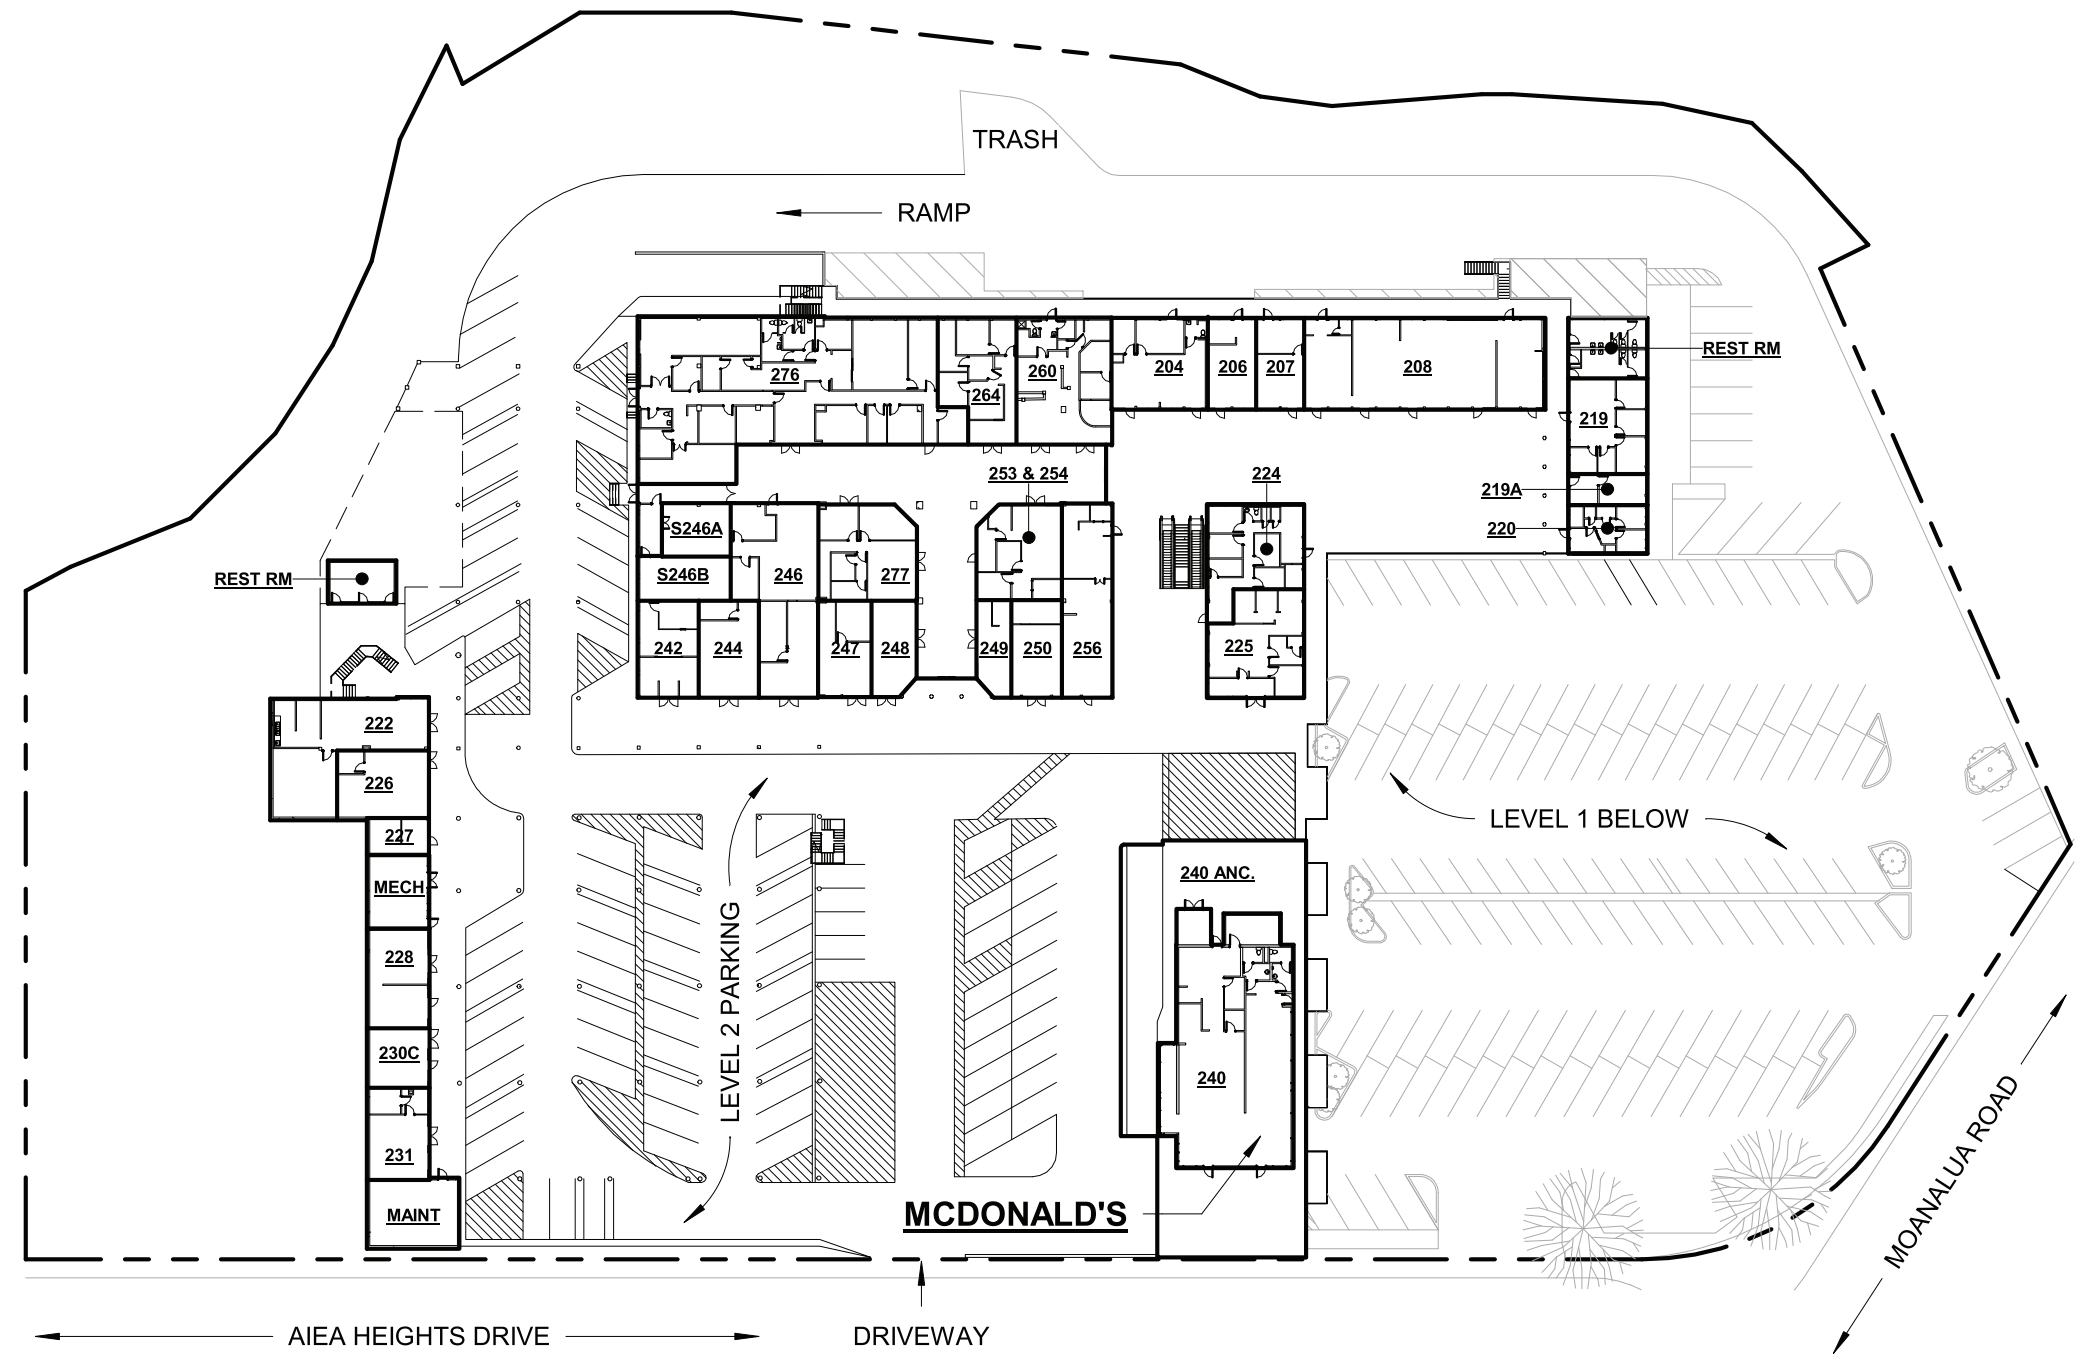

1 2ND FLOOR - SITE MAP

SCALE: 1/64" = 1'-0"

1. This exhibit is diagrammatic. It is intended only for the purpose of indicating the location of the demised premise within the project. It does not purport to show the exact or final location of columns, walls, stairways or other Architectural, Structural, Mechanical, or Electrical elements. The landlord reserves the right to eliminate, to add and to make changes to the sizes and/or locations of such elements as may be required from time to time.

2. The tenant, the Tenant's Architect & the Tenant's contractor have complete and total responsibility to verify all conditions and dimensions, and all utility connection points, in the field before starting any design, documentation & construction work.




AIEA SHOPPING CENTER


Issue Date: **09/01/2023**
Project Number: 20-032-00

2ND FLOOR SITE MAP

| 3RD FLOOR TENANT LIST | | |
|-----------------------|--------------------------------------|--------|
| SUITE | TENANT NAME | SF |
| 301 | PRESCRIPTION COMPOUNDING SPECIALISTS | 1,965 |
| 303 | BB.Q CHICKEN | 1,311 |
| 304 | EL CHARRO MEXICANO | 1,315 |
| 310 | AIEA BOWL | 22,515 |

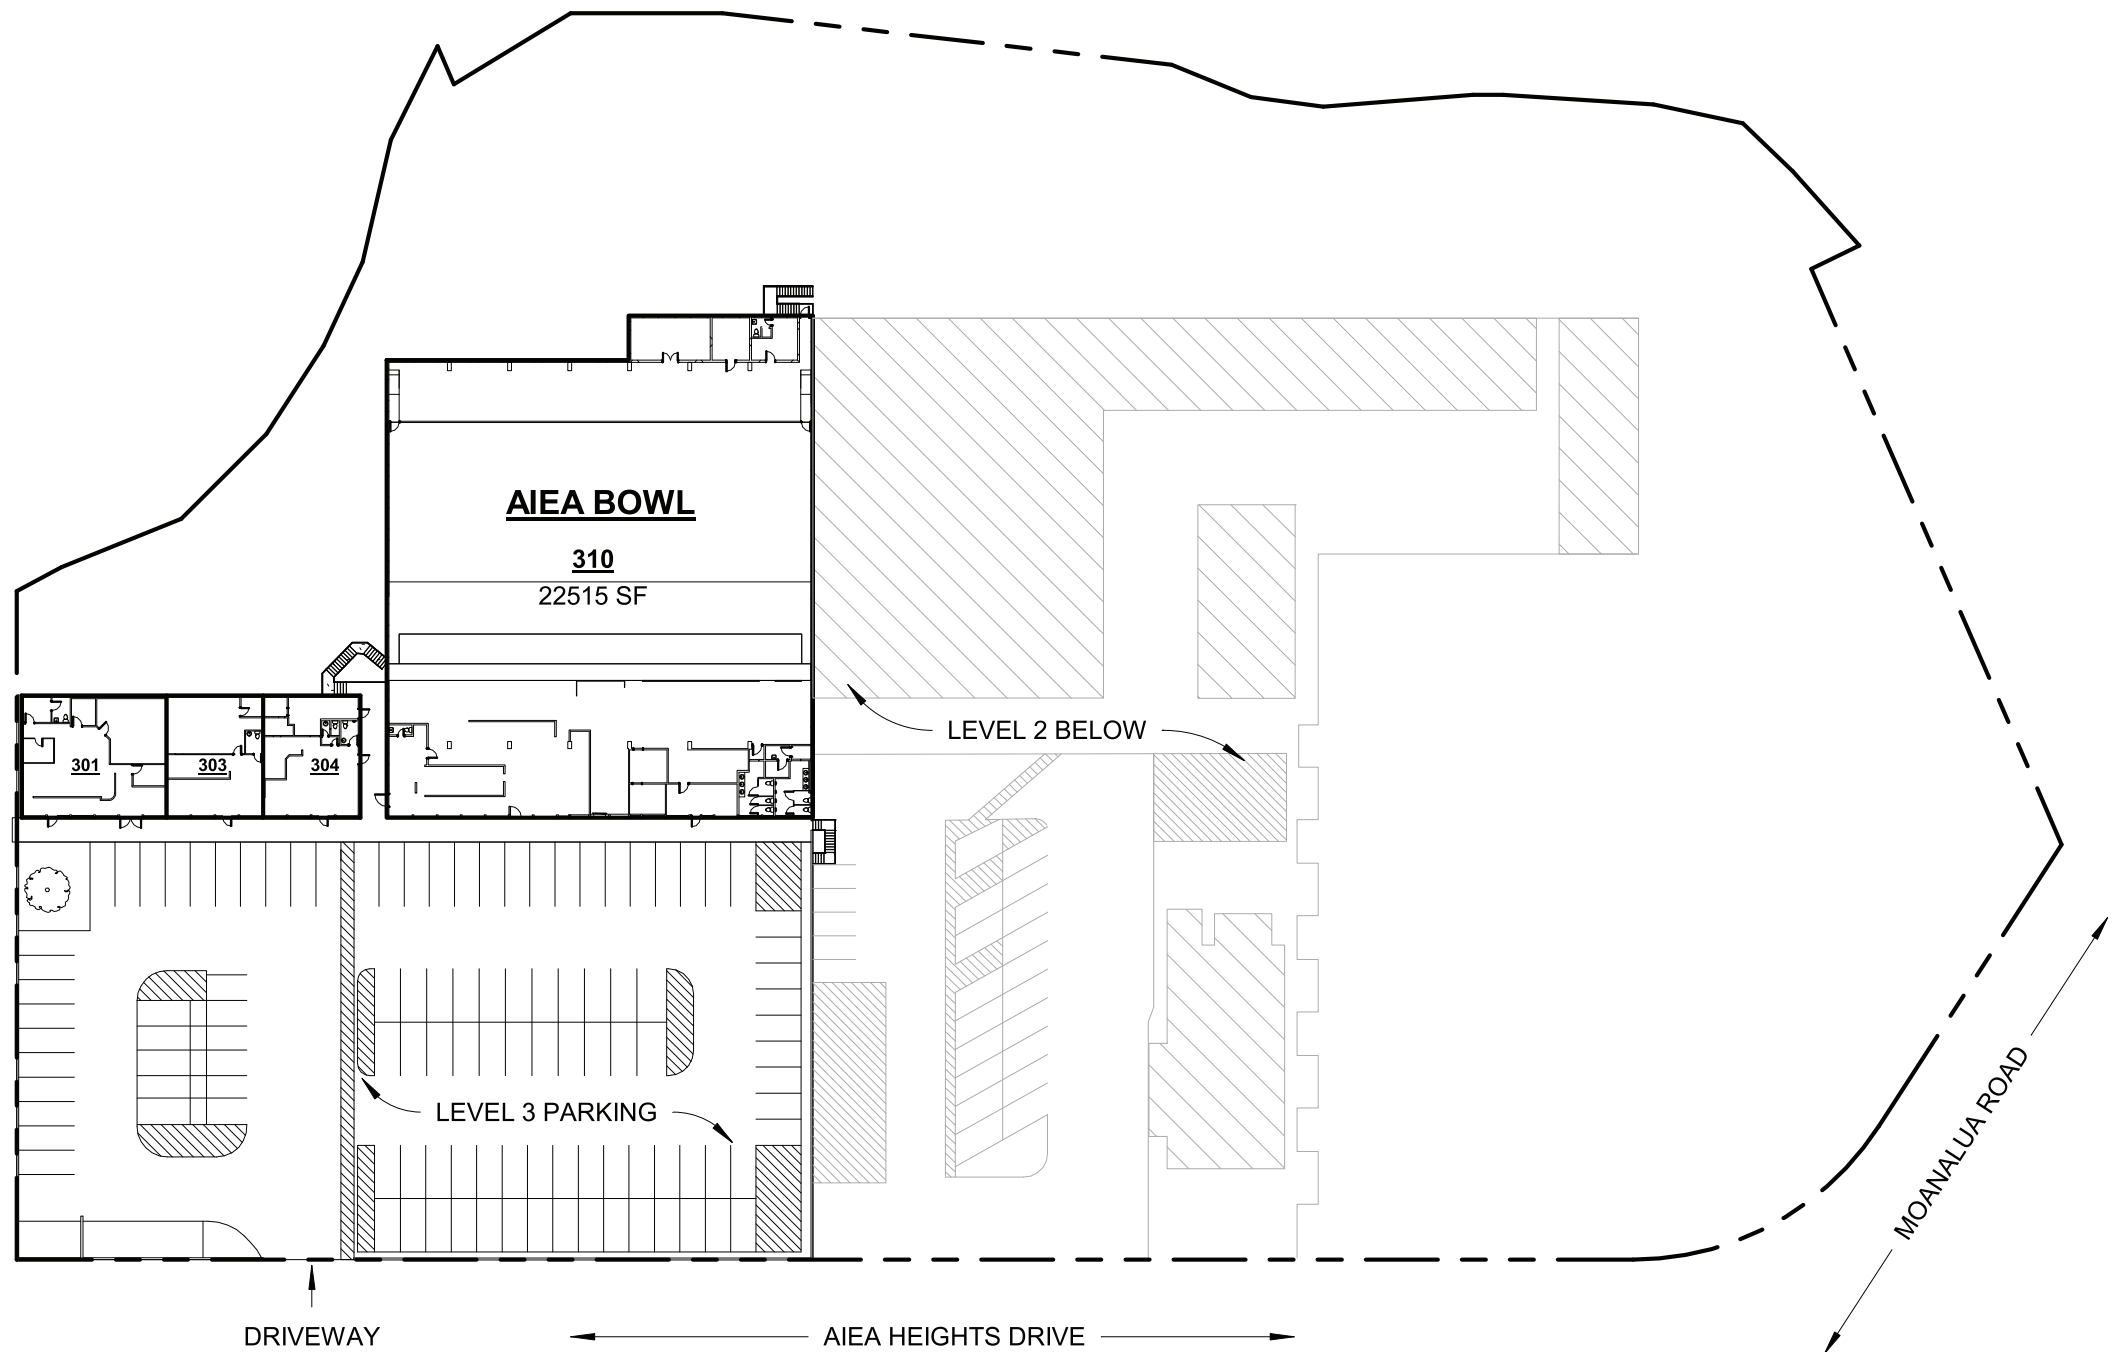

- ROOM LEGEND**
- TENANT SPACES
 - RESTROOMS
 - MECHANICAL & MAINTENANCE

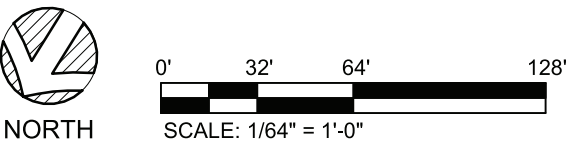

1 3RD FLOOR - SITE MAP
SCALE: 1/64" = 1'-0"

1. This exhibit is diagrammatic. It is intended only for the purpose of indicating the location of the demised premise within the project. It does not purport to show the exact or final location of columns, walls, stairways or other Architectural, Structural, Mechanical, or Electrical elements. The landlord reserves the right to eliminate, to add and to make changes to the sizes and/or locations of such elements as may be required from time to time.

2. The tenant, the Tenant's Architect & the Tenant's contractor have complete and total responsibility to verify all conditions and dimensions, and all utility connection points, in the field before starting any design, documentation & construction work.



AIEA SHOPPING CENTER

Issue Date: **09/01/2023**
Project Number: 20-032-00

3RD FLOOR SITE MAP