


Haymarket

Estate 297 - Haymarket

Greater London / City of Westminster
TQ 2980

St Albans House, 57-59 Haymarket
First Floor Office (East)
Demise Plan

Plan 6

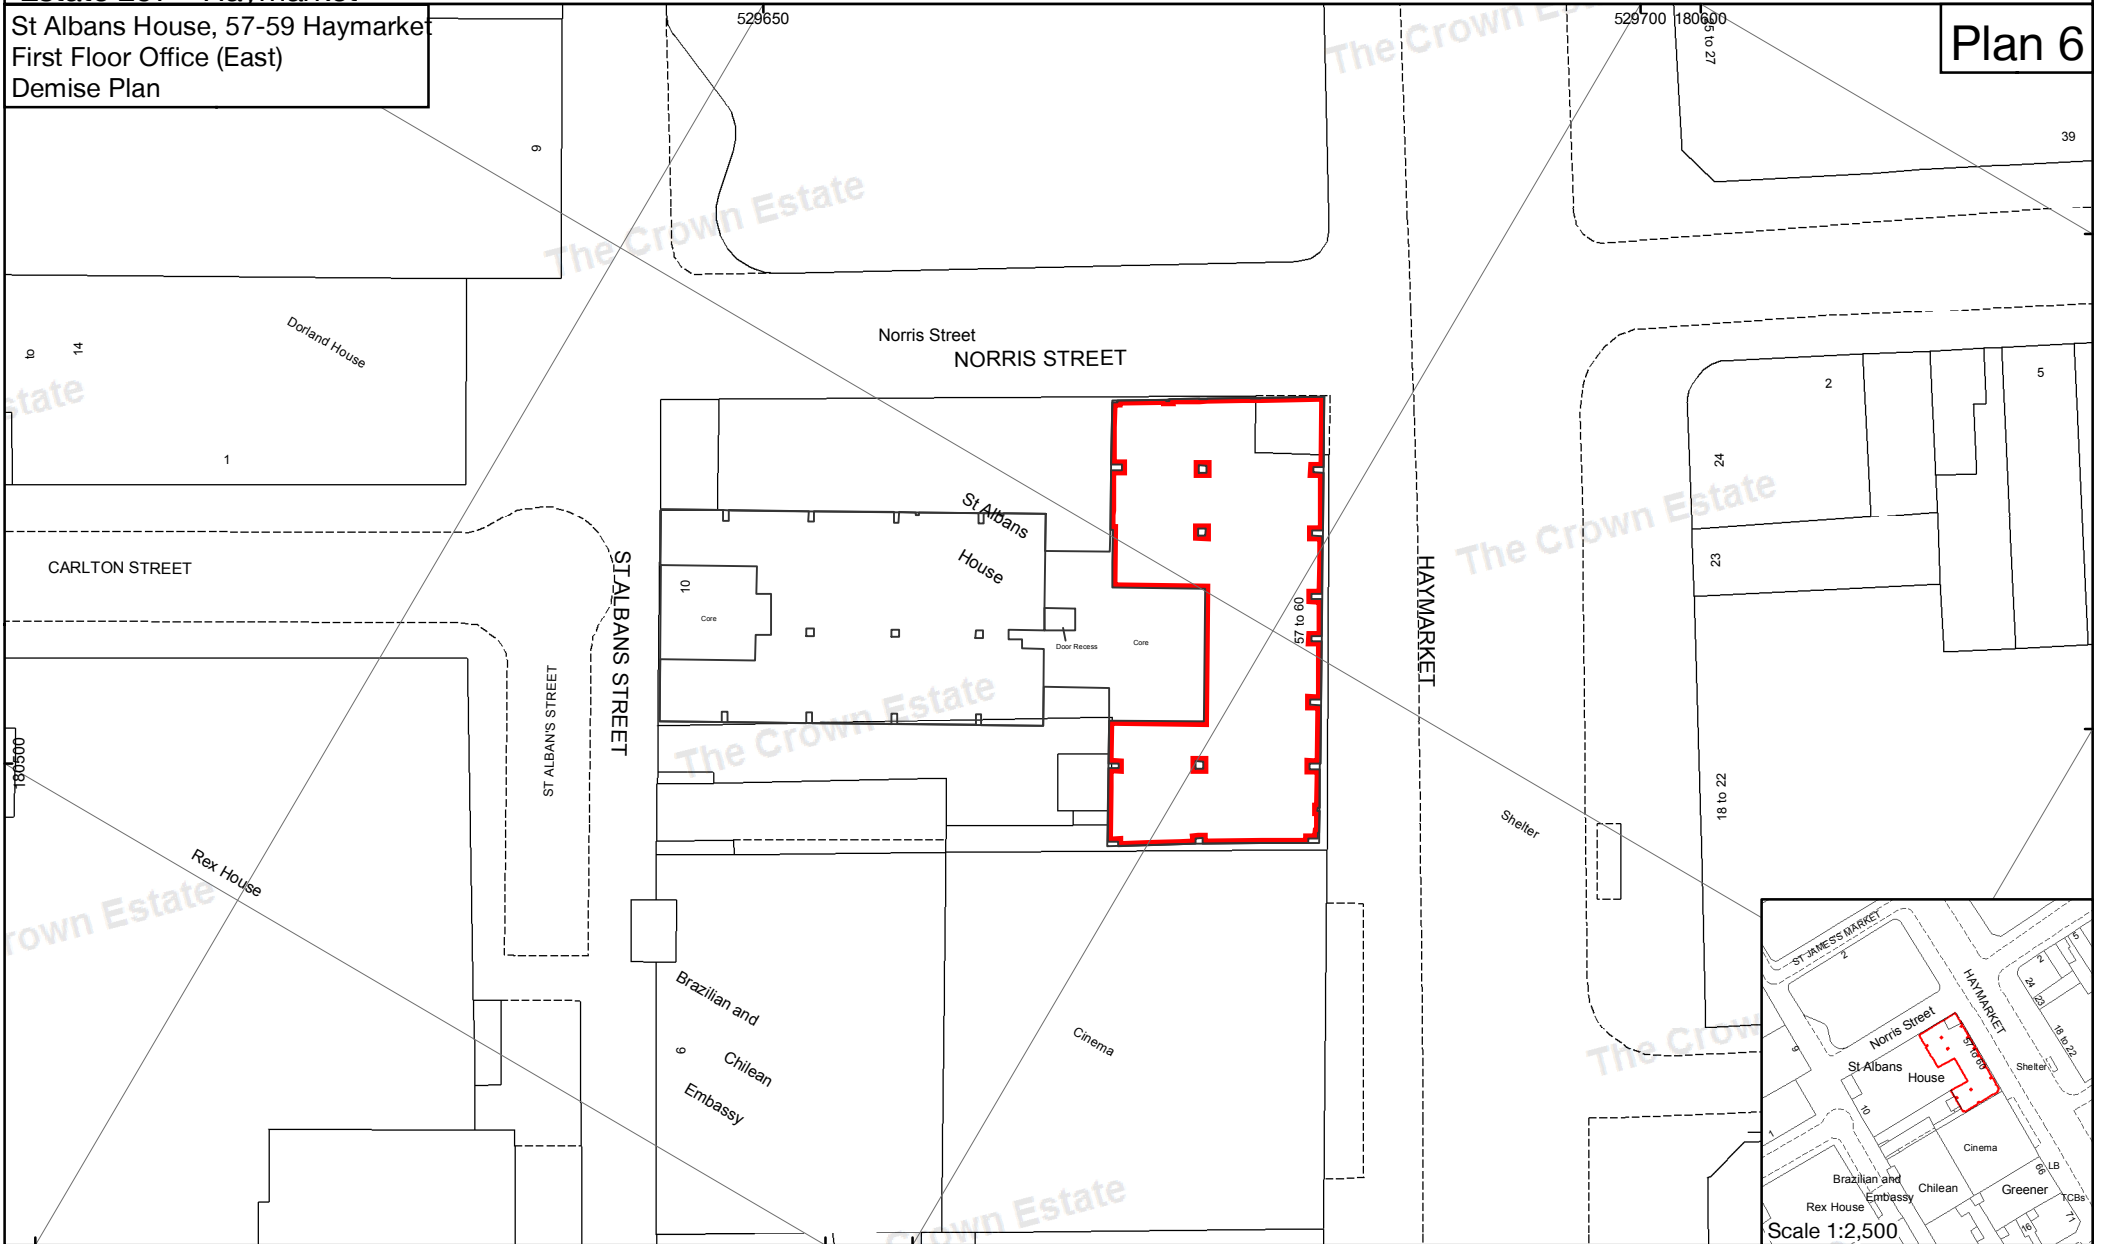

GIS_2018_1905_6_V2	1:500 @ A4	0 20 40 metres	Date: 11/01/2019
Author: SGP	QA: N/A		Property Ref: 0005269

OS Edn: March 2018 MasterMap. Data Source : Plowman Craven.
© Crown copyright and database rights 2018 Ordnance Survey 100019722.
You are not permitted to copy, sub-license, distribute or sell any of this data to third parties in any form.
<http://www.thecrownestate.co.uk/ordnance-survey-licence>

Printed from PDF. The scale representative fraction is only correct when printed at intended size. Use the scale bar if in doubt.

K:\GIS\Casework\Central_London\297_Haymarket\2018\GIS_2018_1905_St_AlbanHouse_Demise\Documents\GIS_2018_1905_6_v2_SGP - St Albans House - First Floor Office (East) Demise.mxd -- 11/01/2019 -- ghounsell