


# MH 5 Central Management

**NOTES:**  
DO NOT SCALE FROM THIS DRAWING.  
ALL DIMENSIONS ARE IN MILLIMETERS UNLESS OTHERWISE STATED.  
\*ALL DIMENSIONS ARE INDICATIVE ONLY AND REQUIRE TO BE CHECKED ON SITE PRIOR TO COMMENCEMENT OF WORK.

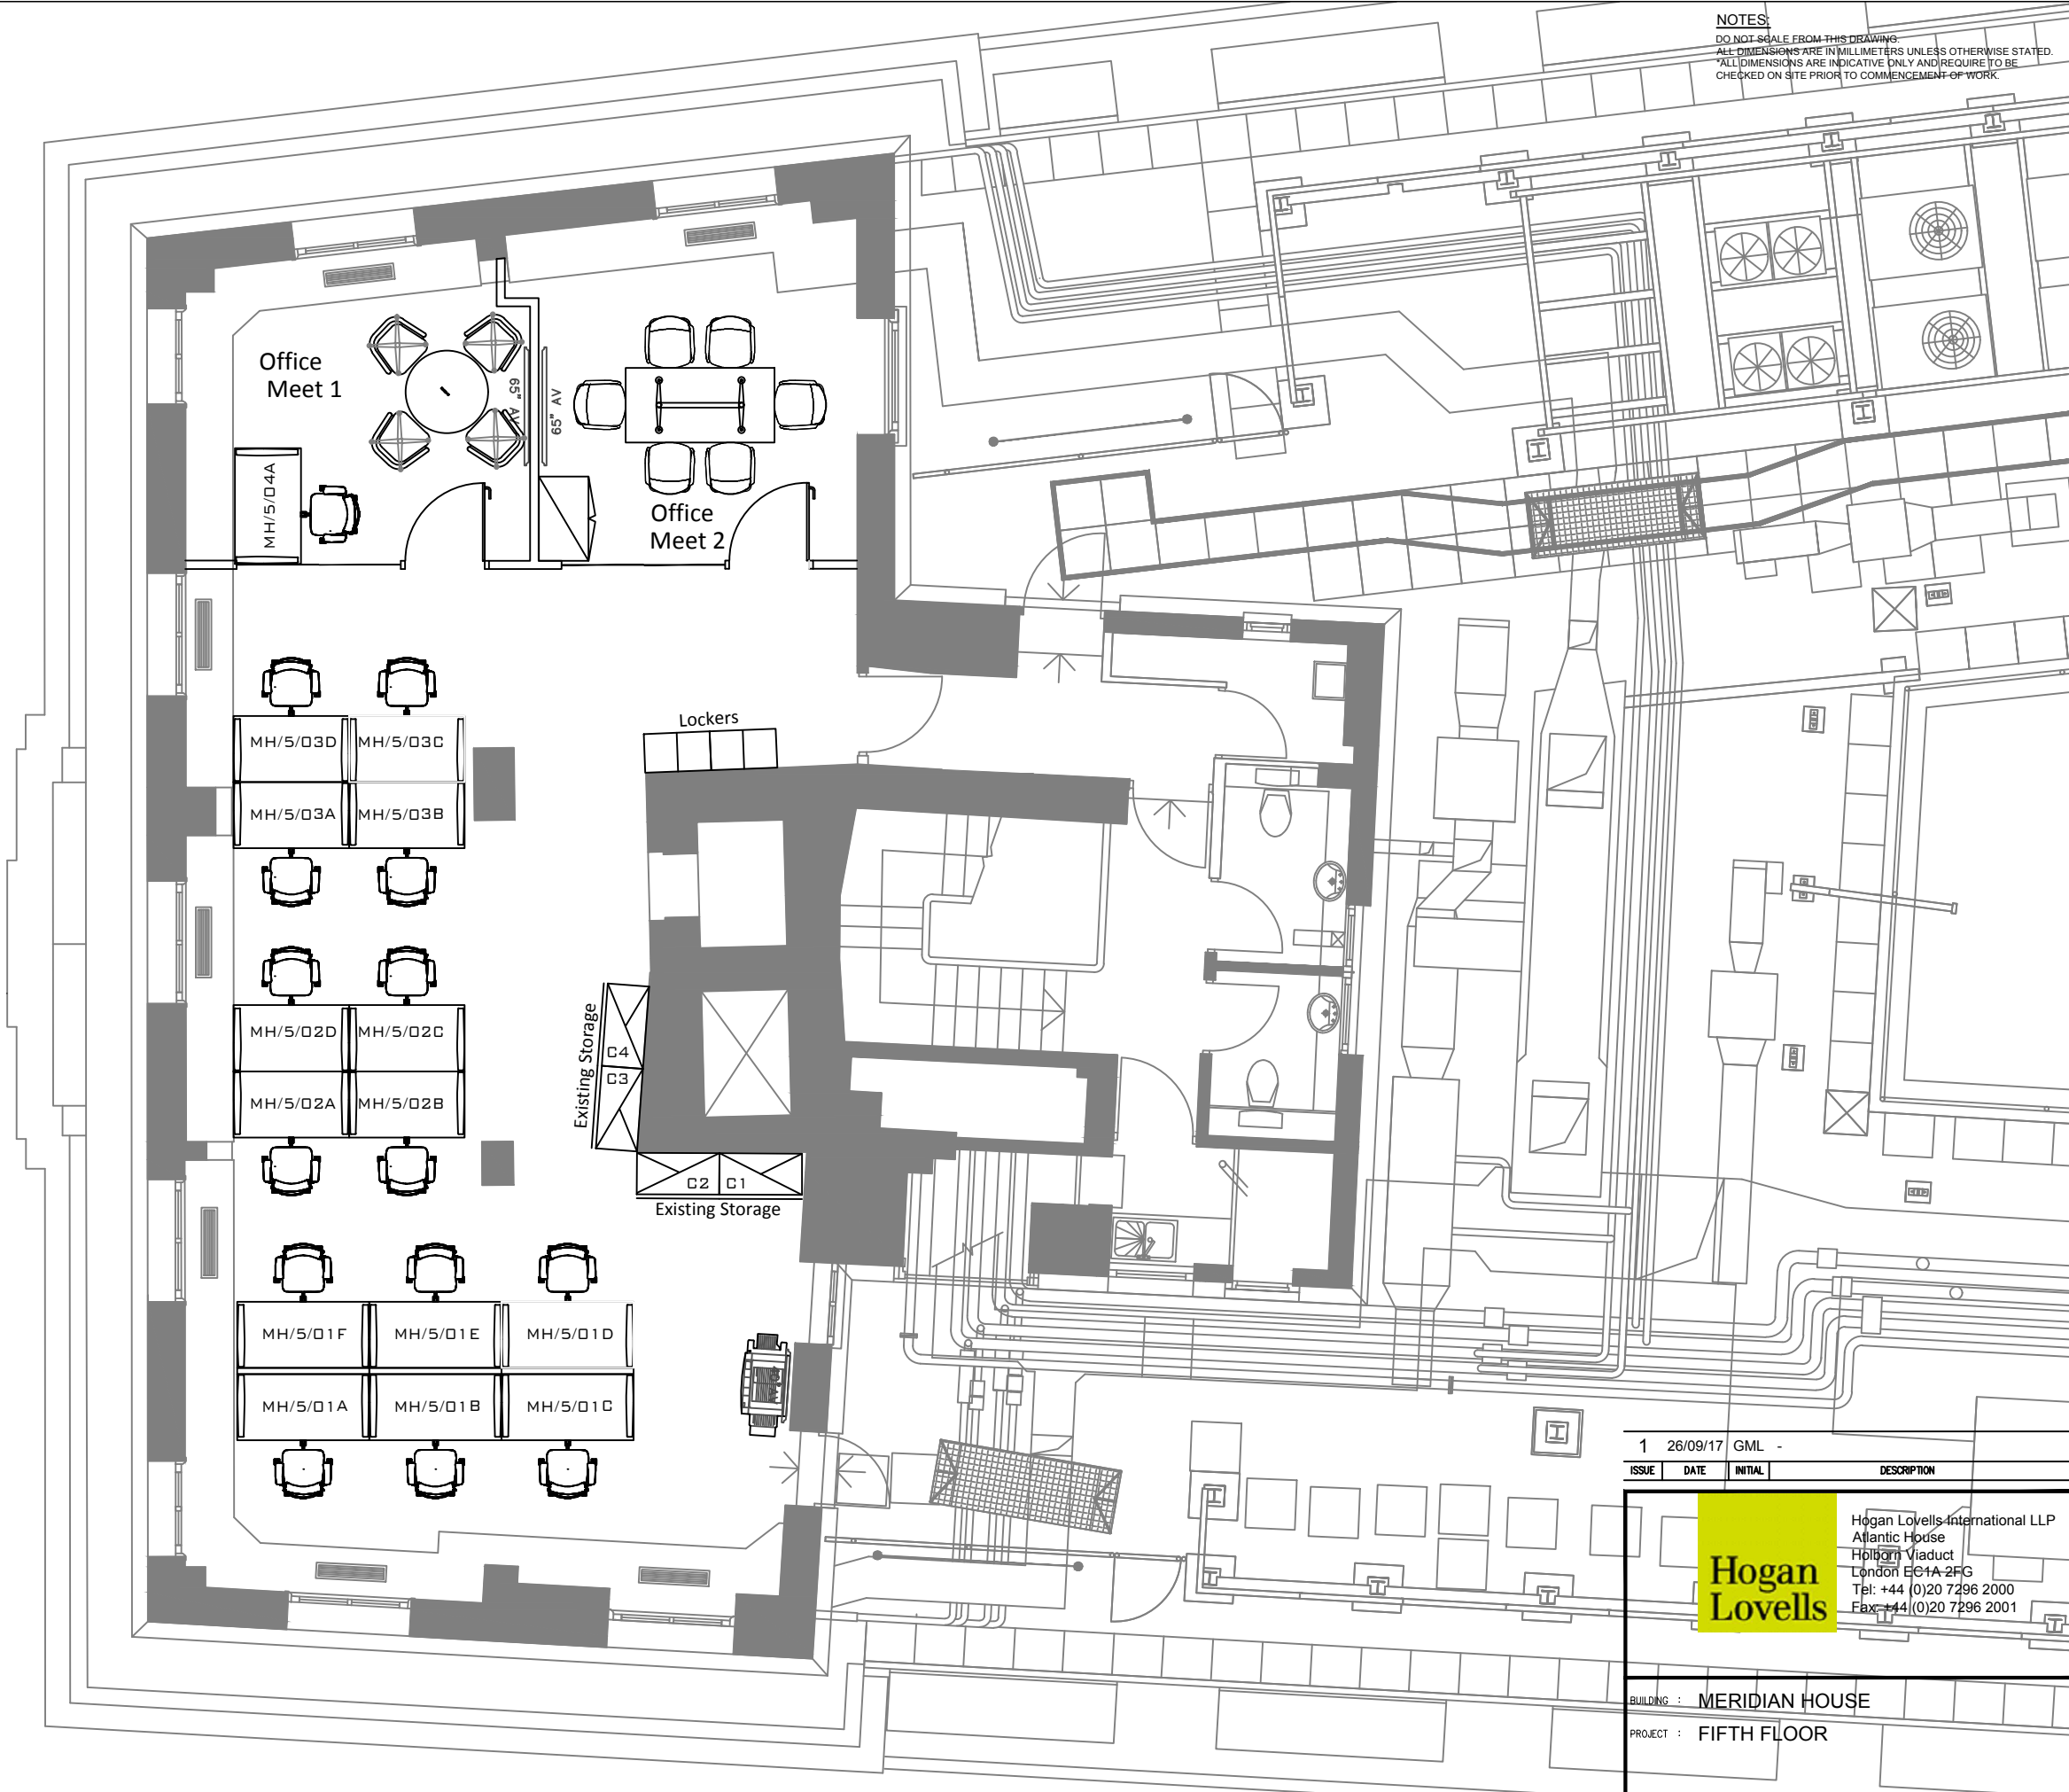

ISSUE	DATE	INITIAL	DESCRIPTION
1	26/09/17	GML	

**Hogan Lovells**  
Hogan Lovells International LLP  
Atlantic House  
Hobson Viaduct  
London EC1A 2FG  
Tel: +44 (0)20 7296 2000  
Fax: +44 (0)20 7296 2001

BUILDING : MERIDIAN HOUSE  
PROJECT : FIFTH FLOOR  
DRG TITLE : EXISTING LAYOUT

DRG. No. : MH E05	ISSUE : 1
SCALE : N.T.S.	DATE : FEB 17
DRAWN BY : Gary Ludbrook	