



UNDERWOOD WORKS

SHOREDITCH

**A COMPREHENSIVELY RENOVATED
25,000 SQ FT WAREHOUSE BLENDING
HERITAGE WITH CONTEMPORARY FINISHES**



THE BUILDING

Built in 1908 as a paper production warehouse, Underwood Works has now been reimagined to house contemporary, flexible office spaces.

- A modern reception providing a large communal area for all tenants
- Typical floors of circa 5,000 sq ft
- Exposed services on original ceilings
- Exposed original steels and columns
- Exposed air cooling
- Exposed ceiling volume on 3rd floor
- Two passenger lifts
- Cycle storage facilities for 92 bikes
- Lockers and drying room
- 3 showers and 1 accessible WC with shower



FLOOR 6




Large reception area providing a communal wi-fi enabled space for all tenants to utilise, with a fully equipped drinks and coffee bar.






The 3rd floor provides spectacular floor to ceiling volume with the original feature pitched roof

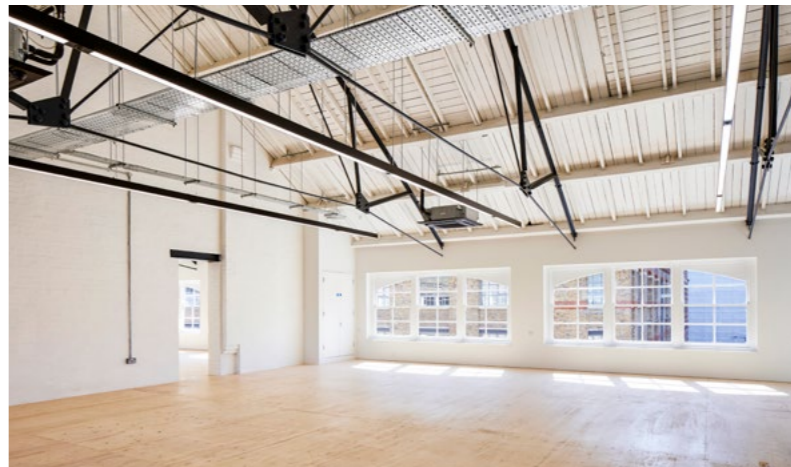

AREA SCHEDULE

FLOOR	SQ M	SQ FT
3	547.4	5,893
2	510.0	5,491
1	498.5	5,368
G	426.8	4,595
LG	395.4	4,257
TOTAL	2,378.1	25,604

FLOOR 3

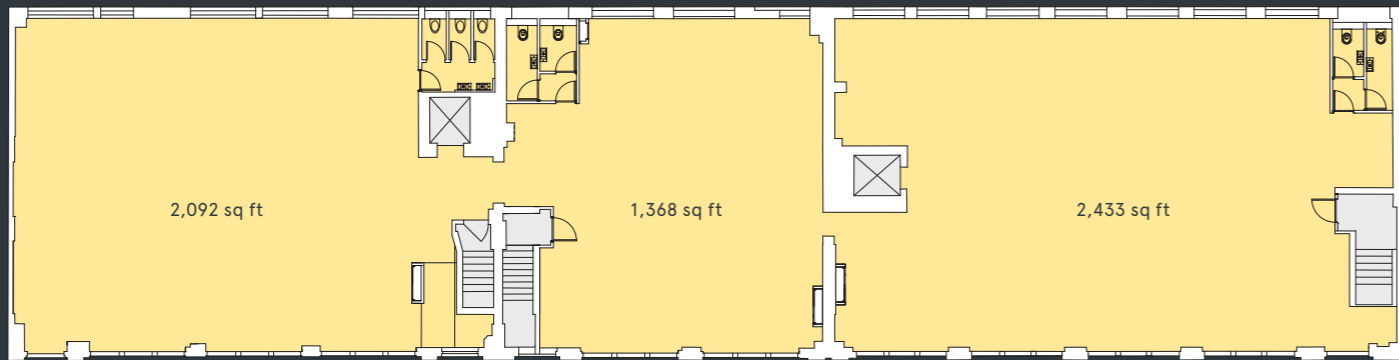


Plans not to scale.
Indicative only.

FLOOR G



FLOOR LG

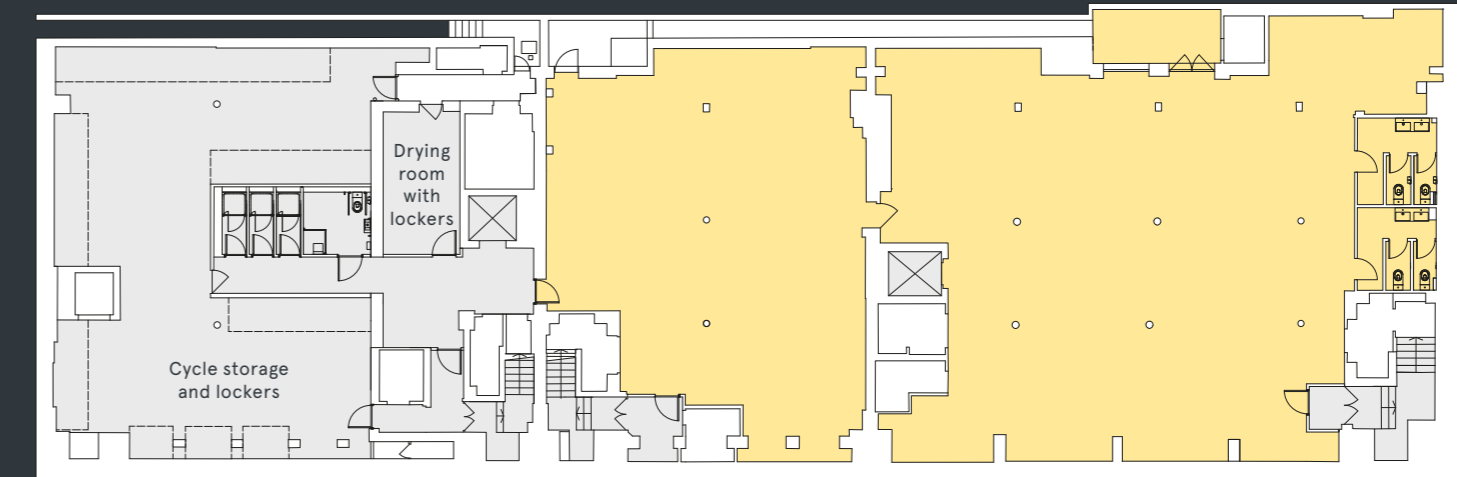

Plans not to scale.
Indicative only.

CONNECTIONS

5 MIN WALK

OLD STREET



National Rail




Northern Line

Key

- Circle
- Central
- District
- Hammersmith & City
- Jubilee
- Metropolitan
- Northern
- Piccadilly
- Victoria
- Waterloo & City
- Elizabeth Line
- DLR
- National Rail
- Eurostar

ELIZABETH LINE
2 mins from Old Street

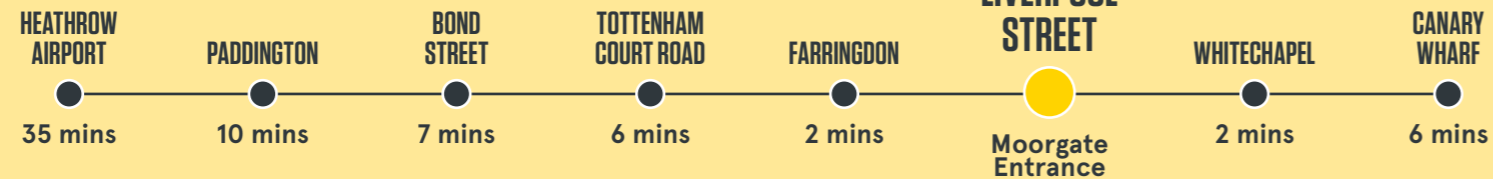

Source: TfL
Elizabeth Line opening 2020

TUBE TRAVEL TIMES

Northern Line

KING'S CROSS ST PANCRAS
5 mins

UNDERWOOD WORKS OLD STREET

MOORGATE
2 mins

BANK / MONUMENT
4 mins

LONDON BRIDGE
5 mins

LOCATION

Eat, drink, work and play with an eclectic mix of food, drink and retail just moments away

FOOD & DRINK

- 1 The Wenlock Arms
- 2 William IV
- 3 The Eagle
- 4 The Clove Club
- 5 Bodean's
- 6 Nando's
- 7 Coffice
- 8 The Royal Star
- 9 Bavarian Beer House
- 10 Ceviche
- 11 Nightjar
- 12 Bone Daddies
- 13 The Draft House
- 14 The Shoreditch Grind
- 15 Look Mum No Hands
- 16 The Magic Roundabout
- 17 The Craft Beer Co
- 18 Bounce
- 19 Redemption
- 20 Red Dog Saloon
- 21 Princess of Shoreditch
- 22 The Reliance
- 23 Hoxton Grill
- 24 The Artillery Arms
- 25 Whitecross Street Market
- 26 Nincomsoup
- 27 Boondocks
- 28 Shepherdess Café
- 29 Sardine
- 30 The Commissary

HEALTH & FITNESS


- 1 The Foundry
- 2 Gymbox
- 3 Frame

HOTELS

- 1 M by Montcalm
- 2 Z Shoreditch
- 3 The Hoxton
- 4 Nobu Hotel
- 5 Citizen M

RETAIL / GALLERY / STUDIOS

- 1 Holborn Studios
- 2 SBS Cycles
- 3 Victoria Miro
- 4 Parasol Unit Foundation for Contemporary Art
- 5 Renaissance
- 6 Mr Start

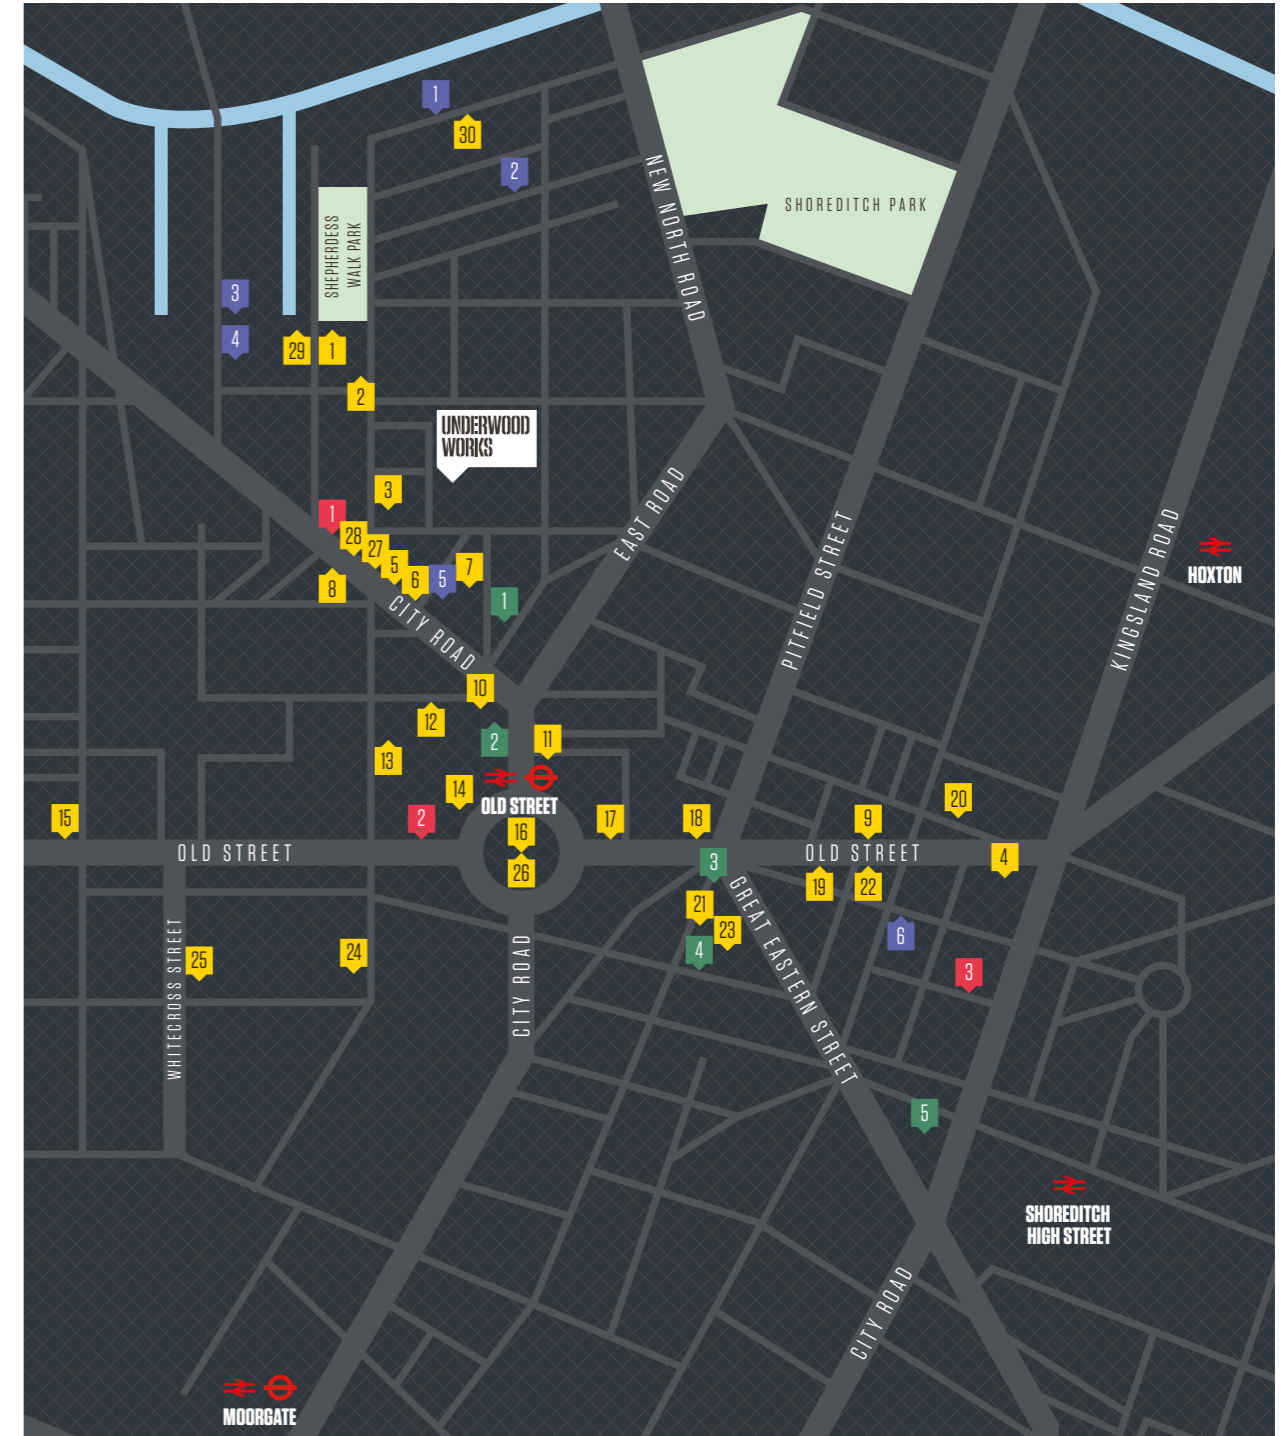

AMENITIES

A creative location with easy access to the vibrant offering of Old Street and Shoreditch




- 1 The Shoreditch Grind
- 2 The Foundry
- 3 Nightjar
- 4 Nincomsoup
- 5 William IV
- 6 Boondocks
- 7 Ceviche

A dynamic and diverse community of retail, dining and entertainment on your doorstep



7

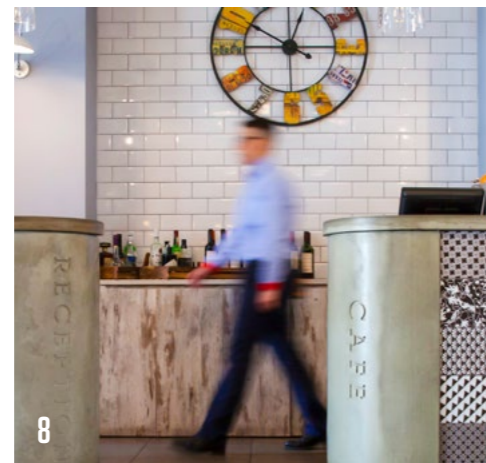

8



9



10



11



12

- 7 Parasol Unit
Foundation for Contemporary Art
- 8 Z Shoreditch
- 9 SBS Cycles
- 10 The Eagle
- 11 Look Mum No Hands
- 12 Bounce

SPECIFICATION

FINISHES

STRUCTURE

Original cast iron columns, steel and concrete beams and steel roof structure exposed and decorated

FLOORS

Reception: oak block herringbone parquet

Upper floor offices: sealed spruce

Lower ground offices: vinyl sheet

Upper floor WCs: vinyl sheet

Lower ground showers: non-slip ceramic tiling

WALLS

Reception: exposed brick wall and plasterboard

Offices: painted brick walls and plasterboard

WINDOWS

Ground and upper floors: openable windows at front and rear, secondary glazing to rear

Lower ground: glass block windows at front and patent glazing at rear

CEILINGS

Offices: original soffits exposed and decorated

WCs and showers: suspended plasterboard

DOORS

New ironmongery and cylinder locks to all doors

FACILITIES

RECEPTION

Capped off services for future allocation of coffee / cold drinks bar with hot / cold zip tap, drinks coolers, coffee machine

Reception desk with cable management and storage

Building management office and staff room with tea point

WCS

New superloos and upgraded cubicle WCs at each floor

Accessible WC at ground floor reception

Accessible WC within shower at lower ground

TEA POINTS

Capped off services for tenant tea point installation at each floor

BUILDING MANAGEMENT OFFICE

Staff area

Capped off services for future allocation of tea point with sink, dishwasher, fridge

SERVICES

LIFTS

2 traction passenger lifts

HEATING / COOLING

New VRF heating and cooling system, consisting of external condensers (1 per floor) connected to BC boxes (1 per floor) which then serve new ceiling mounted 4 way cassette type fan coil units, within the office areas

The reception area is provided with a multi-split system, with a fan coil unit ducted to diffusers

Electric underfloor heating provided within WCs and showers

VENTILATION

Natural ventilation to ground and upper floor offices with openable windows

New mechanical ventilation to lower ground

New local mechanical extract to all WCs and new supply and extract to showers

Capped off louvres to tea points for tenant installation of local extract systems

LIGHTING

Reception: decorative lighting at entrance and over reception desk

Offices: suspended linear up / down LED luminaires with integrated presence detection and emergency lighting

WCs and showers: recessed LED downlighting, presence detection and emergency lighting

WATER SERVICES

Electric water heating for WCs

Capped off water supplies for future tenant tea points

SMALL POWER

New electrical risers and distribution boards for each potential unit

Office ceilings: new soffit mounted or suspended cable trays for tenant small power installation

Office floors: shallow depth below ply flooring for tenant cable installation

Reception: sockets for general use at sitting areas, cleaner's sockets in all areas

SECURITY

Audio door entry system of main panel at reception and intercom receivers to each unit

Proximity card access controls to main entrance

Proximity card access controls within lifts

Containment for tenant installation of access controls to each unit

CCTV monitoring of main entrance and external plant areas

SMOKE DETECTION / FIRE ALARM

New L2 system throughout



SHOWERS

3 showers at lower ground

Accessible shower / WC at lower ground

CYCLE STORAGE

Dedicated secure access from street

Space for 92 bikes and 54 lockers

DRYING ROOM

Space for 33 additional lockers

Communal hanging space for drying

Mechanical ventilation



**UNDERWOOD
WORKS**

DEVELOPER
W • R E

ADDRESS

6-14 UNDERWOOD STREET
SHOREDITCH

CONTACT



ELEANOR REED
020 3296 2080
ELEANOR.REED@CUSHWAKE.COM

JAMES CAMPBELL
020 3296 2074
JAMES.CAMPBELL@CUSHWAKE.COM

JOEL RANDALL
020 7152 5517
JOEL.RANDALL@CUSHWAKE.COM



JAMES NEVILLE
020 7588 4433
JAMES.NEVILLE@ALLSOP.CO.UK

RACHEL LOCKHART
020 7588 4433
RACHEL.LOCKHART@ALLSOP.CO.UK

TOM NICOLL
020 7588 4433
TOM.NICOLL@ALLSOP.CO.UK

UNDERWOOD-WORKS.LONDON

Cushman and Wakefield and Allsop give notice that (i) The particulars are set out as a general outline only for the intended guidance of intended purchasers or lessees, and do not constitute any part of an offer or contract; (ii) All descriptions, dimensions, reference to condition and necessary permissions for use and occupation, and other details are given without responsibility and any intending purchasers or tenants should not rely on them as statements or representations of fact but must satisfy themselves by inspection or otherwise as to the correctness of each of them; (iii) No person in the employment of Cushman and Wakefield and Allsop has any authority to make any representation or warranty whatever in relation to this property; (iv) All plans contained in this brochure are indicative only and may require modifications to the building design. August 2019. S011298.