

UNITS 8A & 8B HIGH CROSS CENTRE

FOUNTAYNE ROAD



LONDON N15

Scale 1:200

A4 PAPER SIZE



GROUND FLOOR

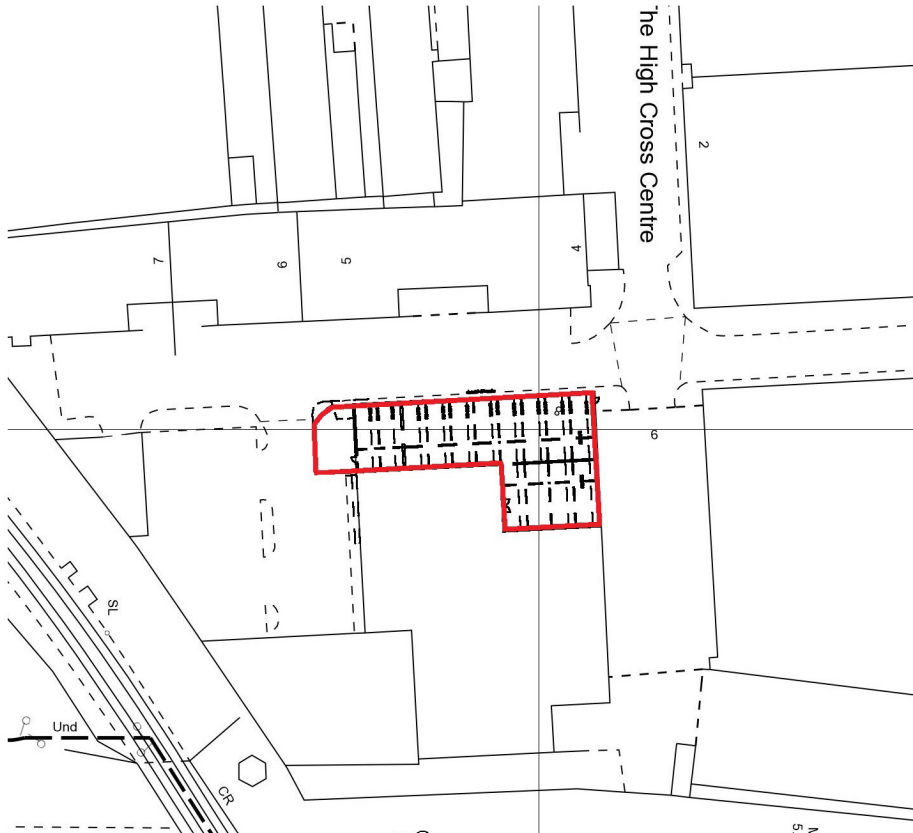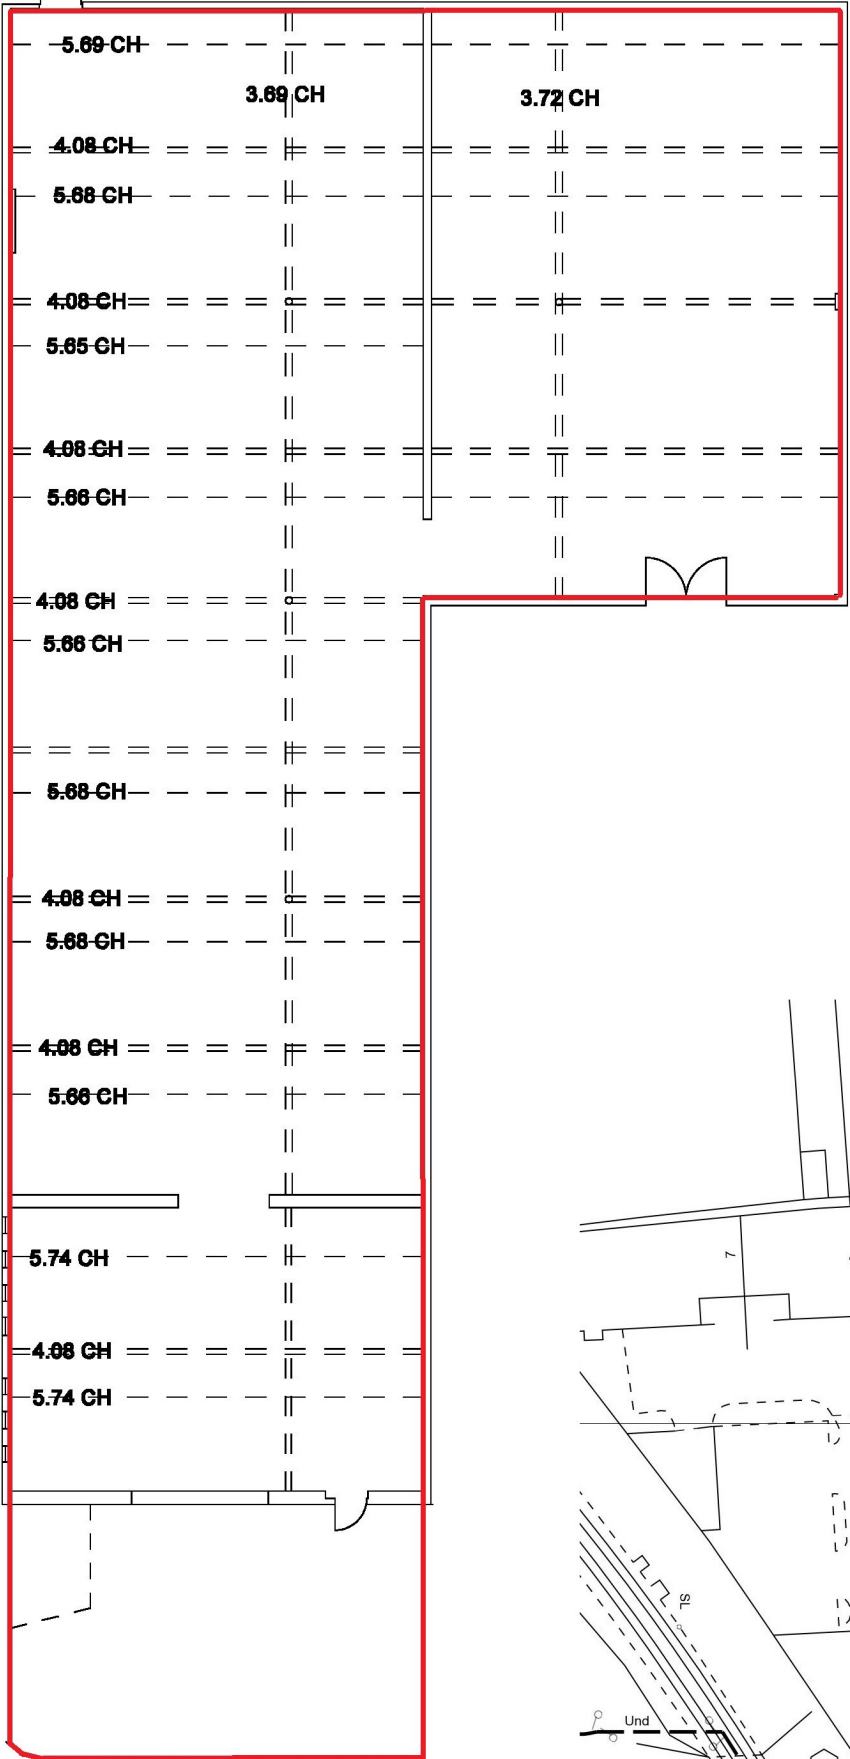

1:1250