

TO LET

CELEBRATING
30 YEARS
OF PROPERTY
CONSULTANCY

Flexible Office Accommodation

Suite 2, Chatsworth House, Prime Business Centre,
Aspen Drive, Raynesway, Derby DE21 7SR



Rent: £13,750 pax

- Modern business centre premises.
- Net Internal Area of 99.29m² / 1,069sq.ft.
- Easy-in, easy-out lease agreements available.
- 4 allocated parking spaces.
- Close to major road networks.
- Available immediately.



Chris Keogh MRICS

Tel: 01332 298000

Email: ckeogh@salloway.com



William Speed MRICS

Tel: 01332 298000

Email: wspeed@salloway.com

3 Royal Scot Road, Pride Park
Derby, DE24 8AJ

salloway.com





SALLOWAY



Chris Keogh MRICS

Tel: 01332 298000

Email: ckeogh@salloway.com



William Speed MRICS

Tel: 01332 298000

Email: wspeed@salloway.com

3 Royal Scot Road, Pride Park
Derby, DE24 8AJ

salloway.com



Location

The Prime Business Centre is a modern office development located some 4 miles to the east of Derby City Centre, just off Aspen Drive and close to the A511 (Raynesway).

The area is well connected with the A52 and A6 nearby which provide links with junctions 25 and 24 of the M1 Motorway.

Description

Chatsworth House is arranged over two storeys to provide business centre accommodation.

The suite provides privately accessed, self-contained first floor office accommodation with dedicated toilet and tea making facilities.

The suite is finished to a good standard and comprises painted plastered walls, carpet floor tiles, suspended ceilings with inset LED lighting, electric panel heaters and perimeter IT cabling points.

Externally, there are ample parking provisions available on a pro-rata basis either within the secure undercroft parking area beneath Chatsworth House or surface parking within the estate's demise.

Accommodation

The premises comprise:-

Suite 2:	99.29m ² / 1,069sq.ft.
Total NIA:	99.29m² / 1,069sq.ft.

Services

It is understood that mains electricity, water and drainage are connected to the property.

Planning

The suite is primarily used as offices which fall under Use Class E (Commercial, Business and Service).

Interested parties are advised to confirm the planning status with the Local Authority.

Service Charge

A service charge is payable in respect of the maintenance and upkeep to the external elevations and common parts of the estate.

Leasehold Terms

The premises are available immediately by way of a new easy-in, easy-out lease agreement.

Tenants will be responsible for the internal maintenance and periodic decoration of the area which is demised to them.

Rent

The suite is available for a rent of £13,750 per annum exclusive of all other outgoings.



Chris Keogh MRICS

Tel: 01332 298000

Email: ckeogh@salloway.com



William Speed MRICS

Tel: 01332 298000

Email: wspeed@salloway.com

3 Royal Scot Road, Pride Park
Derby, DE24 8AJ

salloway.com



Business Rates

The suite is listed on the valuation office website as having the following Rateable Value:

Office and premises:-

Suite 2 - First Floor: £9,600

Interested parties are advised to contact the local authority, Derby City Council.

VAT

VAT is applicable on the transaction at the prevailing rate.

Legal Costs

Each party is to be responsible for its own legal costs in connection with the transaction.

Energy Performance Certificate

An EPC has been commissioned for the property and will be included within these particulars once received.

Anti-Money Laundering Policy

In accordance with Anti-Money Laundering Regulations, two forms of ID and confirmation of the source of funding will be required from the successful Lessee/Purchaser.

Further Information and Viewing

To discuss this opportunity further or to arrange a viewing please contact sole agents, Salloway:

Tel: 01332 298000

E-mail: ckeogh@salloway.com / wspeed@salloway.com



Chris Keogh MRICS

Tel: 01332 298000

Email: ckeogh@salloway.com



William Speed MRICS


Tel: 01332 298000

Email: wspeed@salloway.com

3 Royal Scot Road, Pride Park
Derby, DE24 8AJ

salloway.com



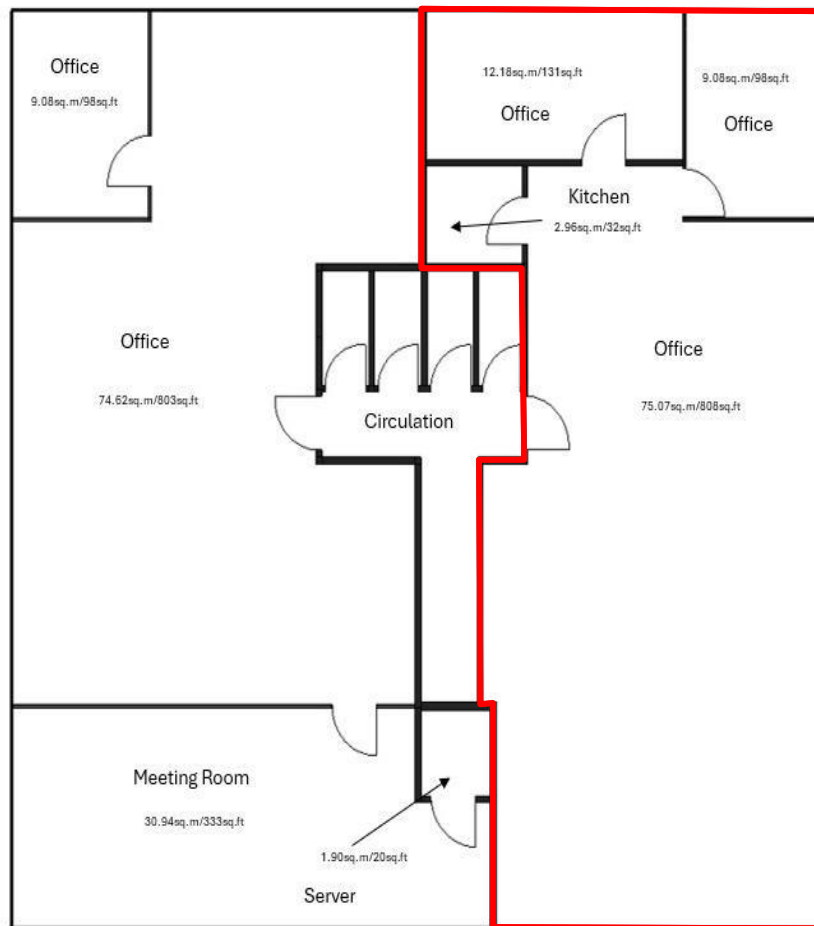

All areas and dimensions stated are approximate and actual may vary

Combined Net Internal Area **215.83sq.m/2,323sq.ft**

Suite 1 – **116.54sq.m/1,254sq.ft** Suite 2- **99.29sq.m/1,069sq.ft**



SALLOWAY



Chris Keogh MRICS

Tel: 01332 298000

Email: ckeogh@salloway.com



William Speed MRICS

Tel: 01332 298000

Email: wspeed@salloway.com

3 Royal Scot Road, Pride Park
Derby, DE24 8AJ

salloway.com





Chris Keogh MRICS

Tel: 01332 298000

Email: ckeogh@salloway.com



William Speed MRICS


Tel: 01332 298000

Email: wspeed@salloway.com

3 Royal Scot Road, Pride Park
Derby, DE24 8AJ

salloway.com



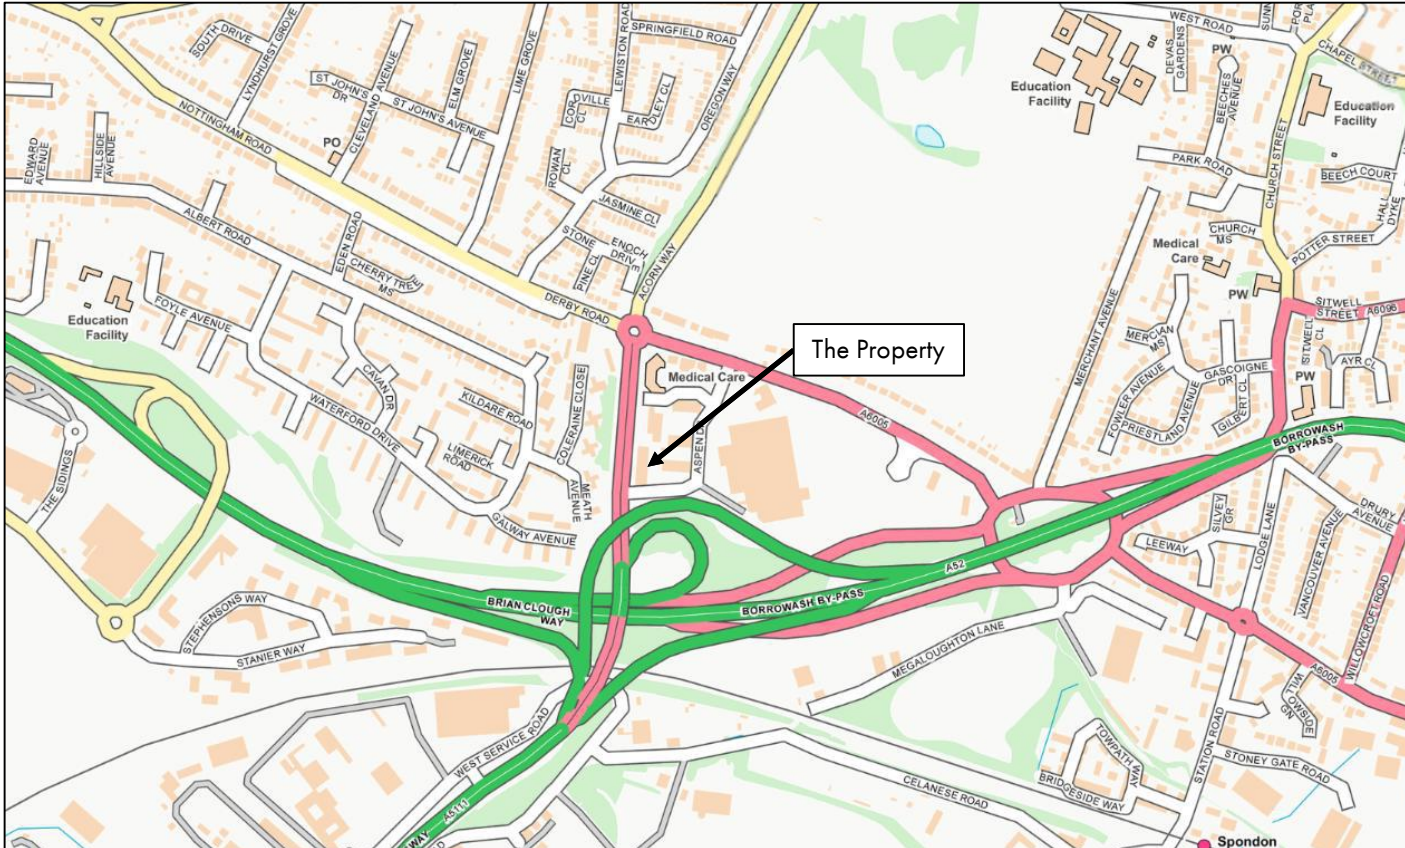

This brochure is intended to be a guide only so please read these important notes:

Salloway Property Consultants for themselves and for vendors or lessors of the property whose agents they are, give notice that this brochure has been prepared only as a general guide to assist interested parties and no part of its content constitutes part of an offer or contract. No reference within this brochure should be relied upon as a statement or representation of fact and **intending purchasers or tenants must therefore satisfy themselves** by inspection or otherwise as to the correctness of each of them. No person in the employment of Salloway Property Consultants has any authority to make or give any representation or warranty whatever in relation to this property. All rents, prices and charges are quoted exclusive of VAT. Plans are not to scale and are reproduced for identification purposes only and any site boundaries shown are indicative only. © Crown copyright – Licence No. LIG01040.



SALLOWAY



Chris Keogh MRICS

Tel: 01332 298000

Email: ckeogh@salloway.com



William Speed MRICS

Tel: 01332 298000

Email: wspeed@salloway.com

3 Royal Scot Road, Pride Park
Derby, DE24 8AJ

salloway.com

