


PLEASE NOTE, THIS IS AN A4 PLAN, IT SHOULD NOT BE ENLARGED OR SHRUNK TO FIT, WHEN PRINTING SET THE SCALE TO 'NONE'

CHURCH ROAD

KEW ROAD

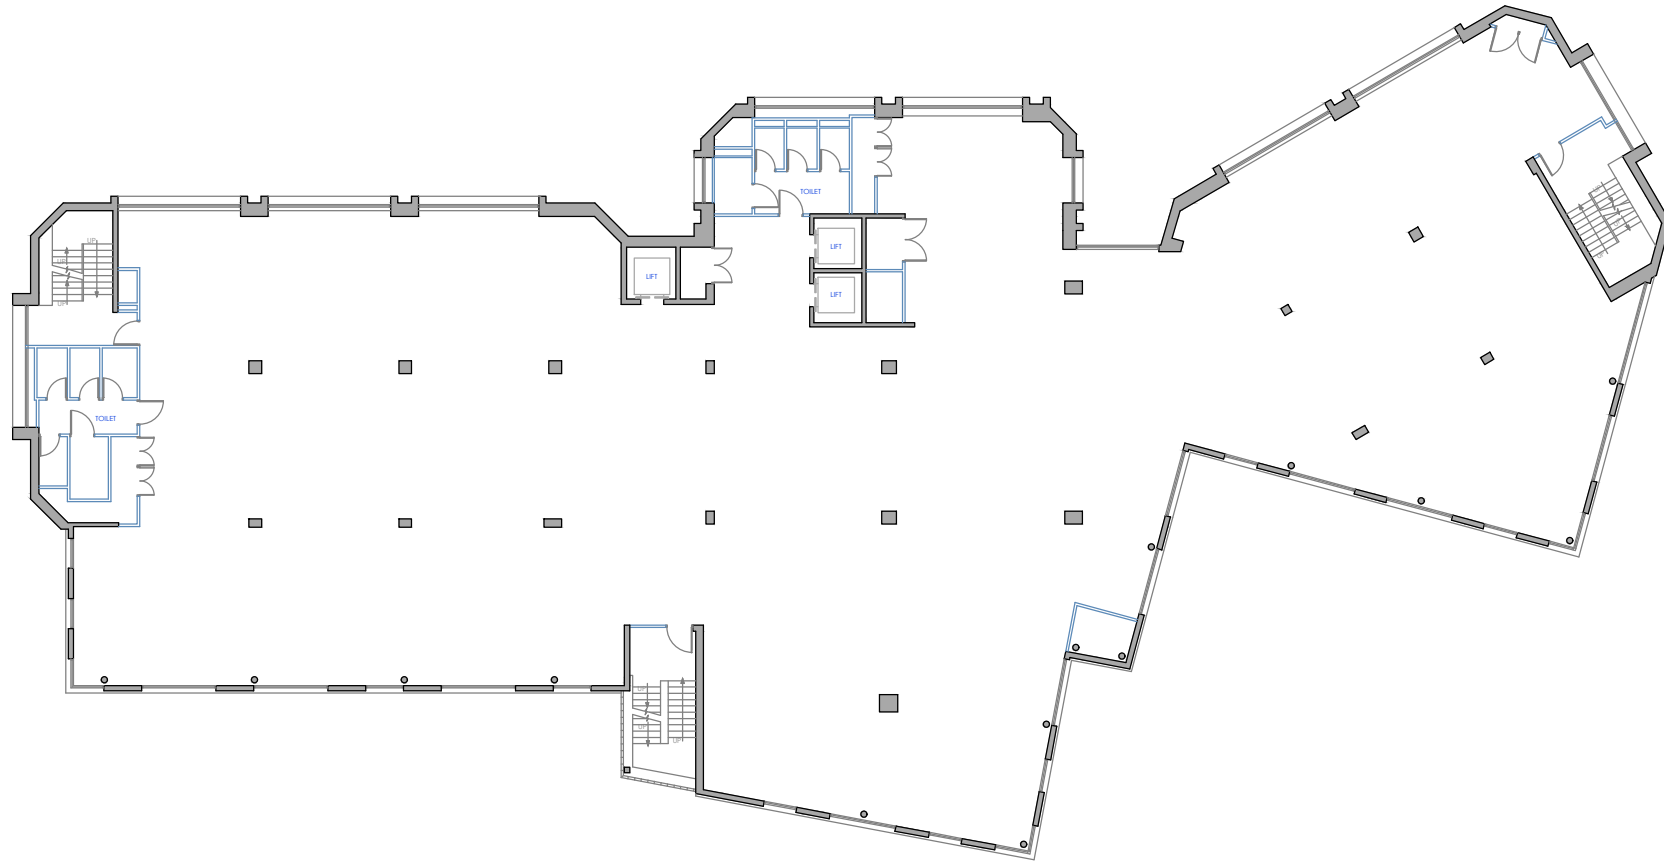

SECOND FLOOR

LEGEND

IN	UP	LIFT UP AND DOWN	HIGH RISK AREA. USERS TO EXERCISE CAUTION IN WAYS OF TRAVEL AND OBSERVE 2m DISTANCING WHERE POSSIBLE. PASS BACK TO BACK, AND ONLY AT STAIR LANDINGS IF TRAVELLING VERTICALLY	VISITOR WAITING AREA
OUT	DOWN	TWO WAY TRAFFIC ROUTE. USERS TO EXERCISE CAUTION IN WAYS OF TRAVEL AND OBSERVE 2m DISTANCING WHERE POSSIBLE. PASS BACK TO BACK, AND ONLY AT STAIR LANDINGS IF TRAVELLING VERTICALLY	QUEUING ZONES (LIFTS, AMENITIES)	RECOMMENDED OCCUPANCY OF AREA / AMENITY / ROOM
ENTRY ROUTE	LIFT UP ONLY	ONE WAY DIRECTION OF TRAVEL	DELIVERY WAITING AREA	AREA CLOSED / OUT OF USE
EXIT ROUTE	LIFT DOWN ONLY	TWO WAY DIRECTION OF TRAVEL		

drawing address THAMESLINK HOUSE CHURCH ROAD, RICHMOND TW9 2QE	location/details SECOND FLOOR COVID-19 PLAN	date 21/10/20	scale -
		dwg. no. PP6739-03	sheet A4

