



KINGSWAY
BUSINESS PARK

G L O U C E S T E R

Avionics House

Office Suites To Let

- Excellent Location
- Competitive Rents
- Flexible Lease Terms
- Good Parking
- CCTV Security



location

Avionics House is located at Kingsway Business Park (formerly known as Quedgeley Enterprise Centre), south of Gloucester City Centre, off Naas Lane. The site is situated 2 miles from Junction 12 of the M5 Motorway with access to Gloucester City Centre being via the A38.

On adjacent sites there are food stores including Tesco and Lidl, HSBC Bank, a library, a nursery, post office, hotels, pubs and a pharmacy. A Park & Ride facility is located 500m from the offices.


description

A detached office building with brick elevations under a pitched roof set in landscaped grounds, with adjacent car parking.

facilities

On site facilities comprise of:

- Two shared kitchen areas.
- Disabled Access and facilities.
- Car parking (one space per 250 ft²).
- Visitor and disabled parking spaces.

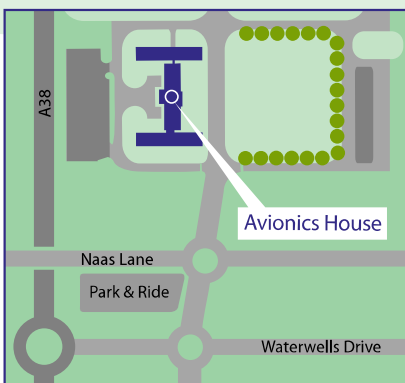

Maps not to scale

services

Mains water, drainage, gas and electricity are connected to the property.

Note: None of the services mentioned in these particulars have been tested. We recommend that prospective tenants satisfy themselves as to their condition, efficiency and suitability for their requirements.

lease terms

A new lease for a negotiable term of years on effectively full repairing and insuring terms.

service charge

Estate and property service charge payable to cover the Landlord's costs of:

- Maintenance and upkeep of estate (including security).
- Maintenance and repair of the building, the external areas and the common parts internally.

building's insurance

The landlord provides cover for building's insurance. This does not include the tenant's contents.

legal costs

The in-going tenant will be responsible for the Landlord's reasonable legal costs incurred in the transaction.


VAT

All rents and prices quoted are exclusive of any VAT liability.

viewing

Strictly by prior appointment with joint agents.

subject to contract

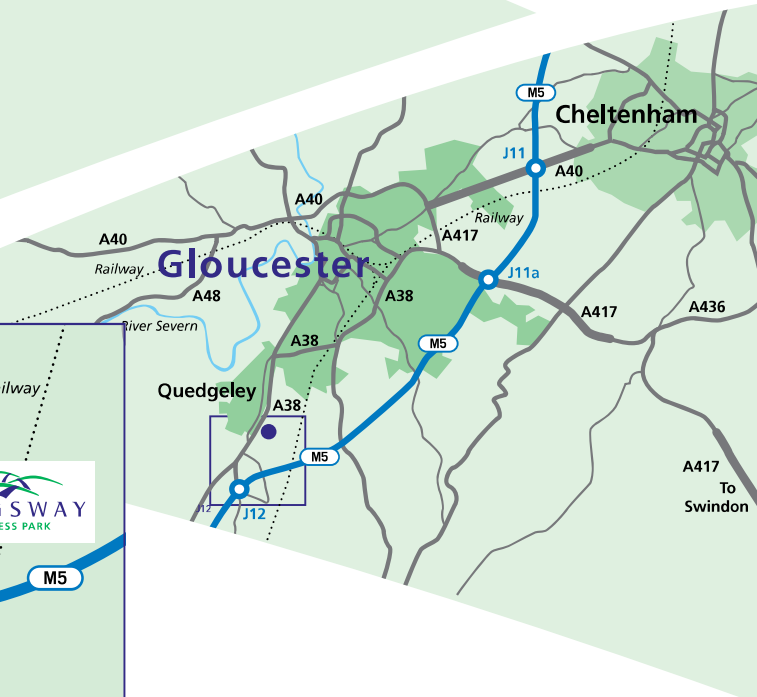

Viewing by appointment with agent:





01452 623290
www.alderking.com



Robert Hitchens
The Complete Development Solution

01242 680694
www.robert-hitchens.co.uk

Available From	Suite Number	Floor Area (Sq Ft)	Rent Per Annum	Service Charge Per Annum	Buildings Insurance Per Annum	Security Deposit
NOW	4B	242	£3,630	£2,265	£75.50	£1,492.62
JULY	3B1	188	£2,820	£197.36	£58.65	£634
UNDER OFFER	4A	467	£7,005	£4,370	£145.69	£2,880.17

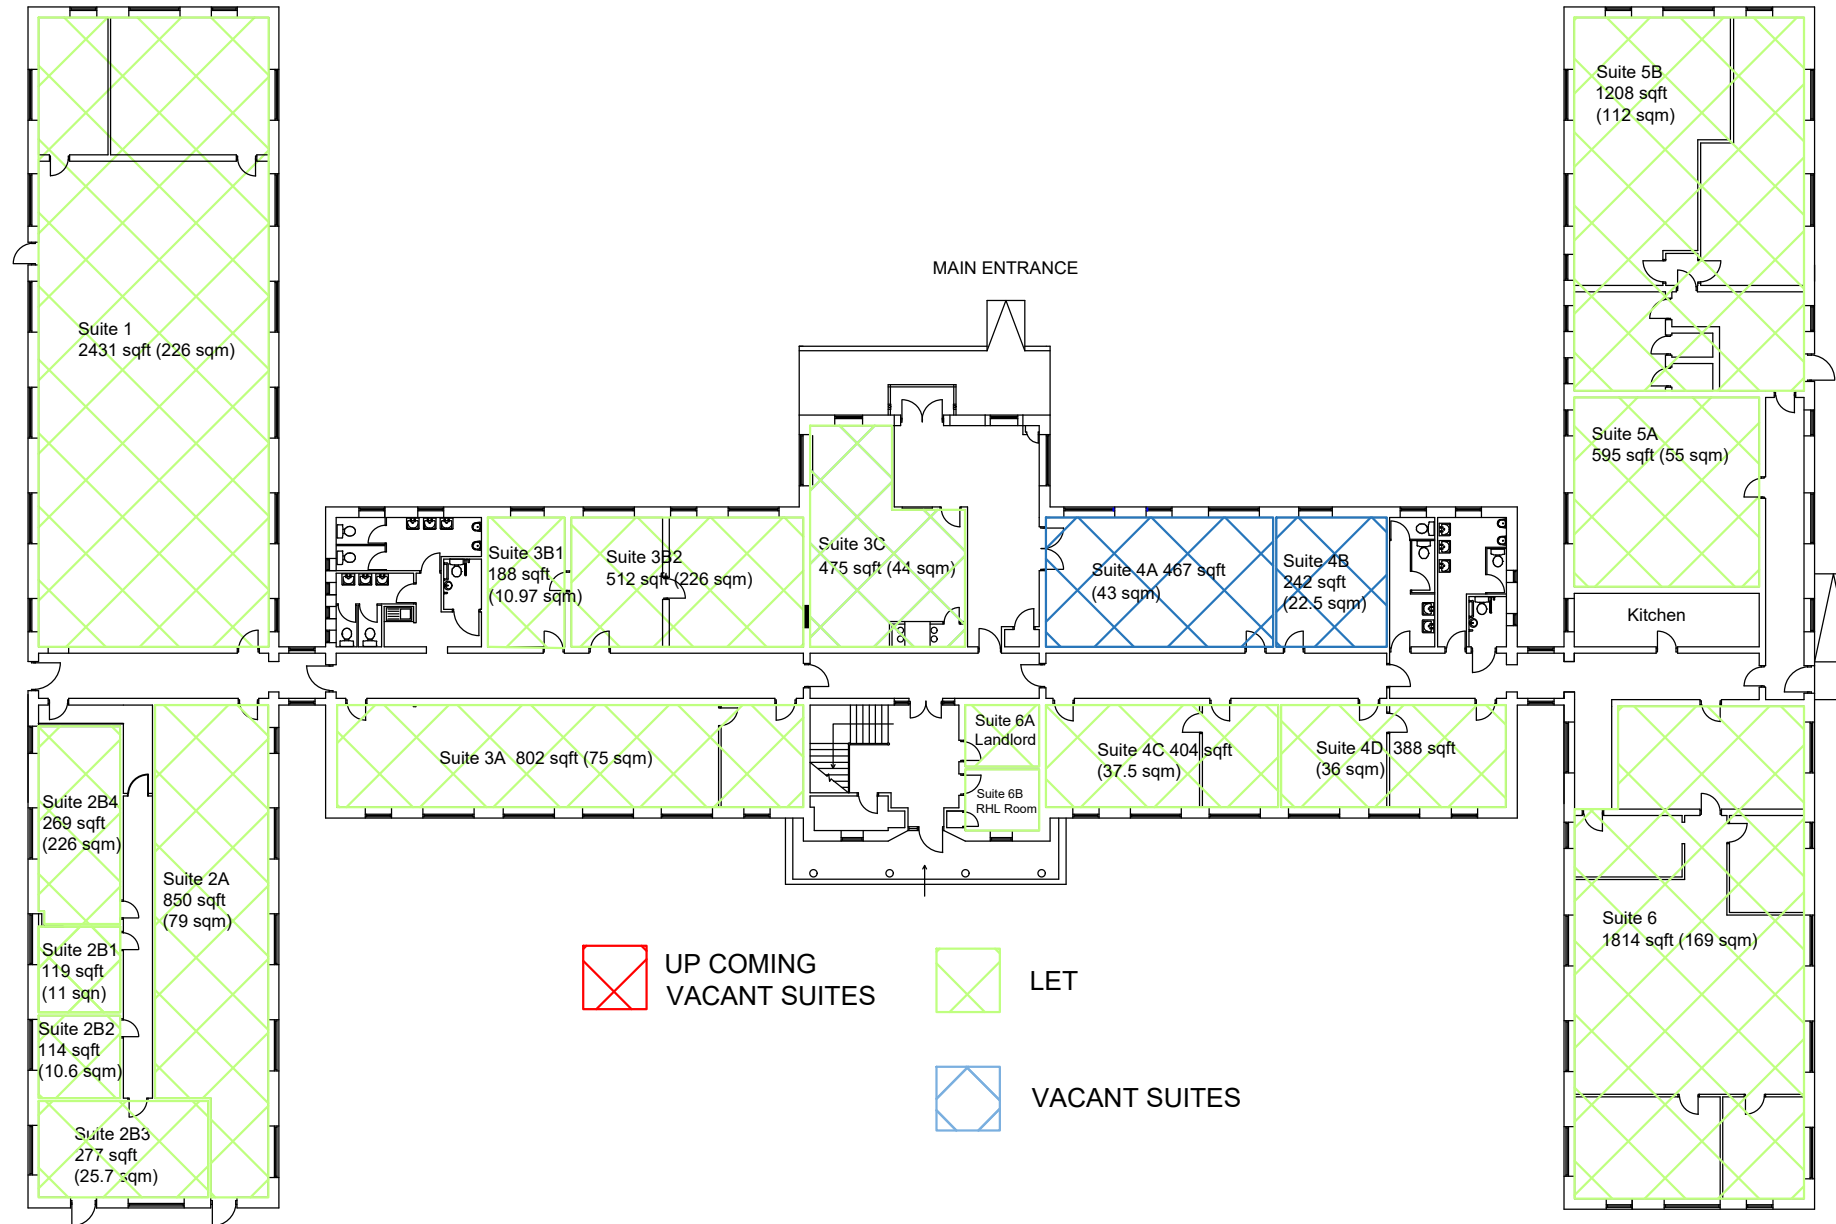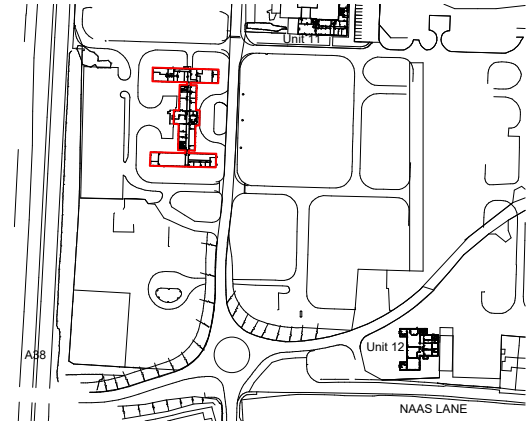

Site Name:	Avionics House, Kingsway Business Park, Quedgeley, GL2 2ZZ	Drawing Number:	AVH-FFL001	Revision:	
Drawing Title:	Ground Floor Plan	Drawn By:	HJS	Date:	Mar '26
				Scale:	NTS

Robert Hitchins
The Complete Development Solution

The Manor, Boddington, Cheltenham, Gloucestershire, GL51 0TJ
Tel: 01242 680694
www.robert-hitchins.co.uk