


Plans

33 Alfred Place WC1

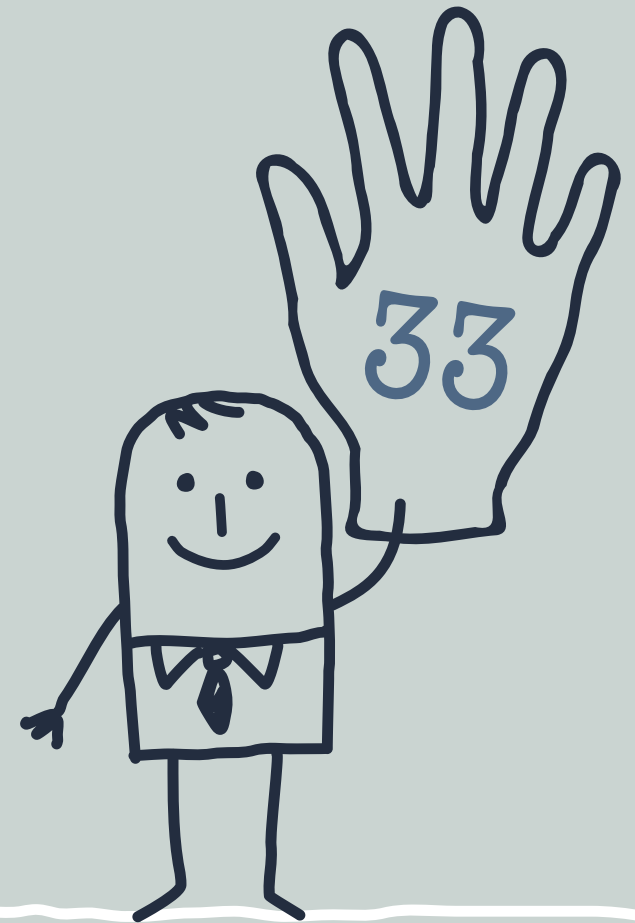

Ground Floor

733 Sq Ft (68.1 Sq M)



Desks	12
Welcome Area	1
Comms	1
Total Headcount	12



1st Floor

2,409 Sq Ft (223.8 Sq M)

Desks	30	Meeting room (4 person)	1
Welcome area	1	Breakout area	2
Comms	1	Phone booth	1
Meeting room (8 person)	1	Kitchen	1
Total Headcount			30

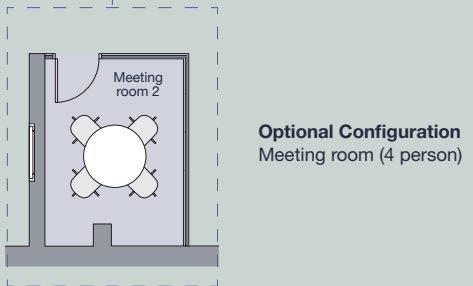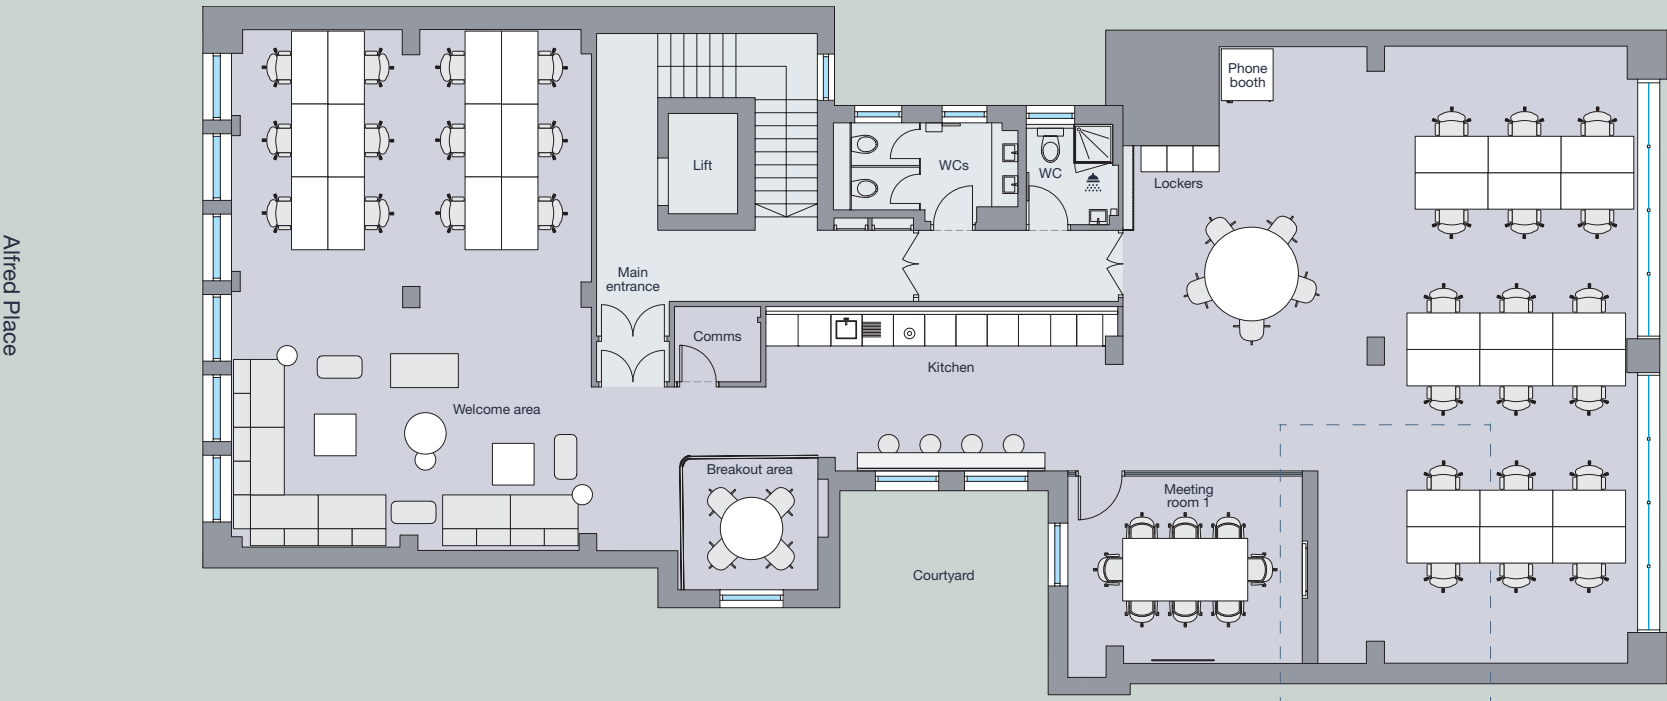

Plans not to scale. For indicative purposes only.

Schedule of areas

Floor	Sq Ft	Sq M
1st	2,409	223.8
Ground	733	68.1
Total	3,142	291.9

