


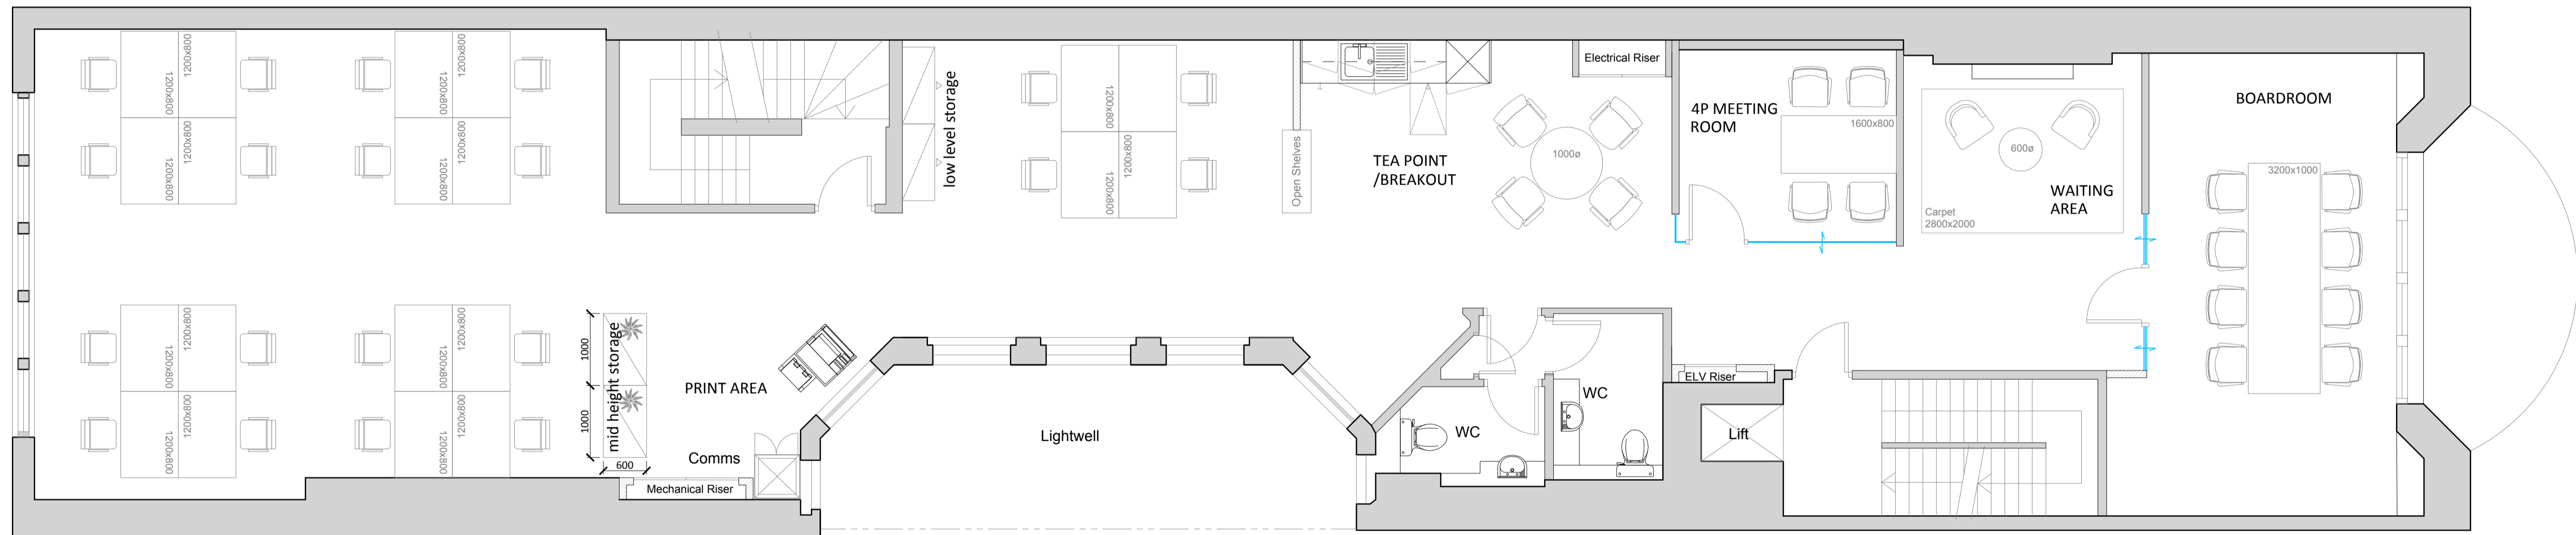


3 SOHO SQUARE

THIRD FLOOR - FIT OUT

1:50 @ A1 / 1:100 @A3

- Key:
-  Existing Walls
 -  New stud wall
 -  New Single Glazing



- Revisions:
- | | | |
|----|----------|-----------------------------------|
| 04 | 13.02.24 | As built dims. Furniture Proposal |
| 03 | 09.02.24 | Break out Area |
| 02 | 22.08.22 | Boardroom screens |
| 01 | 19.08.22 | For information |
| 00 | 18.08.22 | For information |


01 THIRD FLOOR - PROPOSED FIT OUT
LP(0)603 SCALE: 1:50



Project
3 Soho Square
London
WD1 3HD

Client
BBFC

Drawing Title
Third Floor
Proposed Fit Out

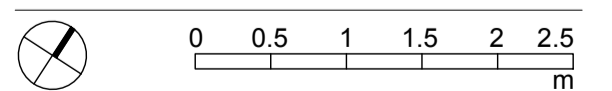

Drawn by FS
Checked by AC
Scale 1:50@A1

Status
For Comment

Job number	Drawing number	Revision
028	LP(0)603	04