


This drawing is copyright of DT Architects. Do not scale from this drawing. Check all dimensions onsite. The contractor shall bring any discrepancies immediately to the notice of the Architect.

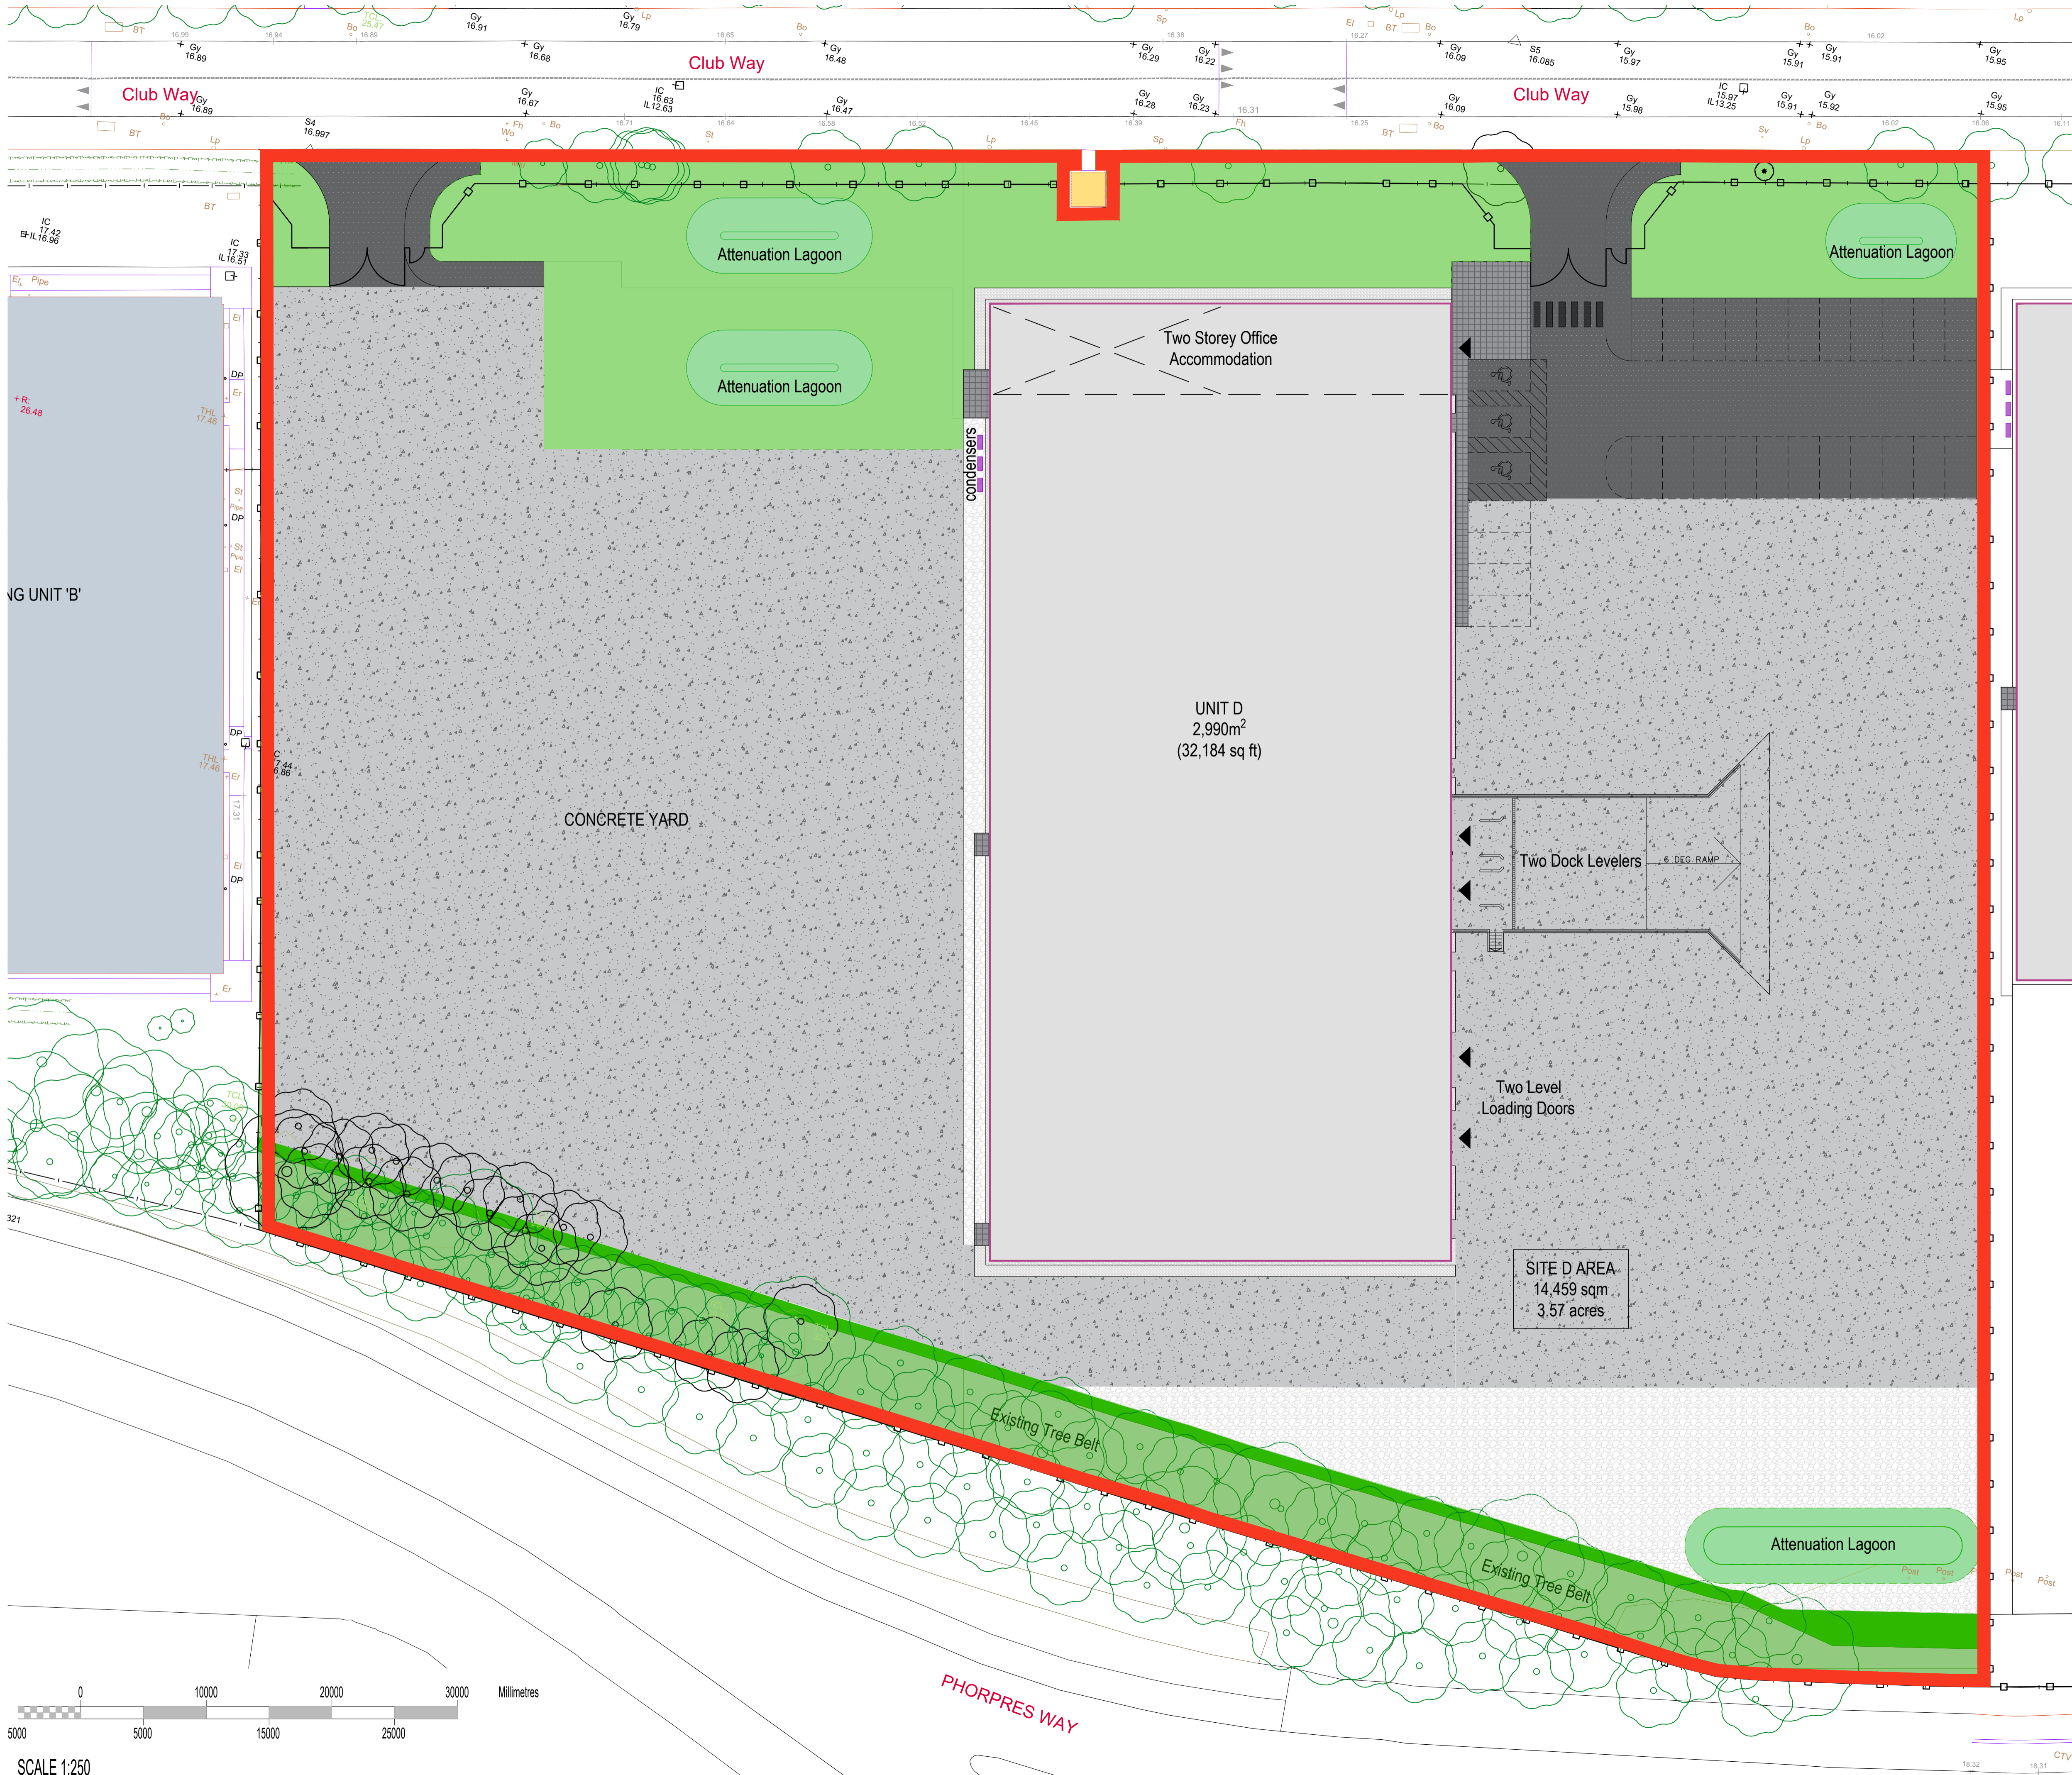

- LEGEND**
- CONCRETE ROADWAYS AND SERVICE YARDS.
 - TARMAC ROADWAYS AND FOOTPATHS.
 - GRAVEL MARGINS AND GRAVEL FOOTPATHS.
 - SOFT LANDSCAPING ZONE.
 - UNIT BOUNDARY LINE.
 - 2m HIGH V MESH SECURITY FENCING IN MATT BLACK FINISHED COLOUR TO MATCH EXISTING.
 - VEHICULAR ACCESS GATES
 - PERSONNEL ACCESS GATES



M01	Marketing Issue	08.12.25
revision	note	date

client
Beeson Wright Limited

project title
**Proposed Industrial Units
Club Way, Peterborough.**

drawing title
Proposed Unit D Extended Demise Plan

drawing status	Marketing	
scale	date	
1:250 @ A1	December 2025	
project number	drawing number	revision
2677	AL0224	M01



01733 393010 www.dtarchitects.co.uk