




412 SOUTH 2nd STREET
PHILADELPHIA, PA 19147
267.909.0004
WWW.AMBITARCHITECTURE.COM

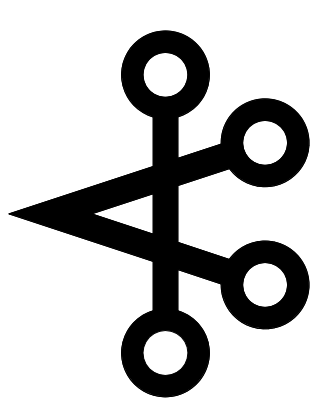


AMBIT
ARCHITECTURE


NO.	DATE	DESCRIPTION

Mixed Use Building:
2020 Frankford Ave.

A100

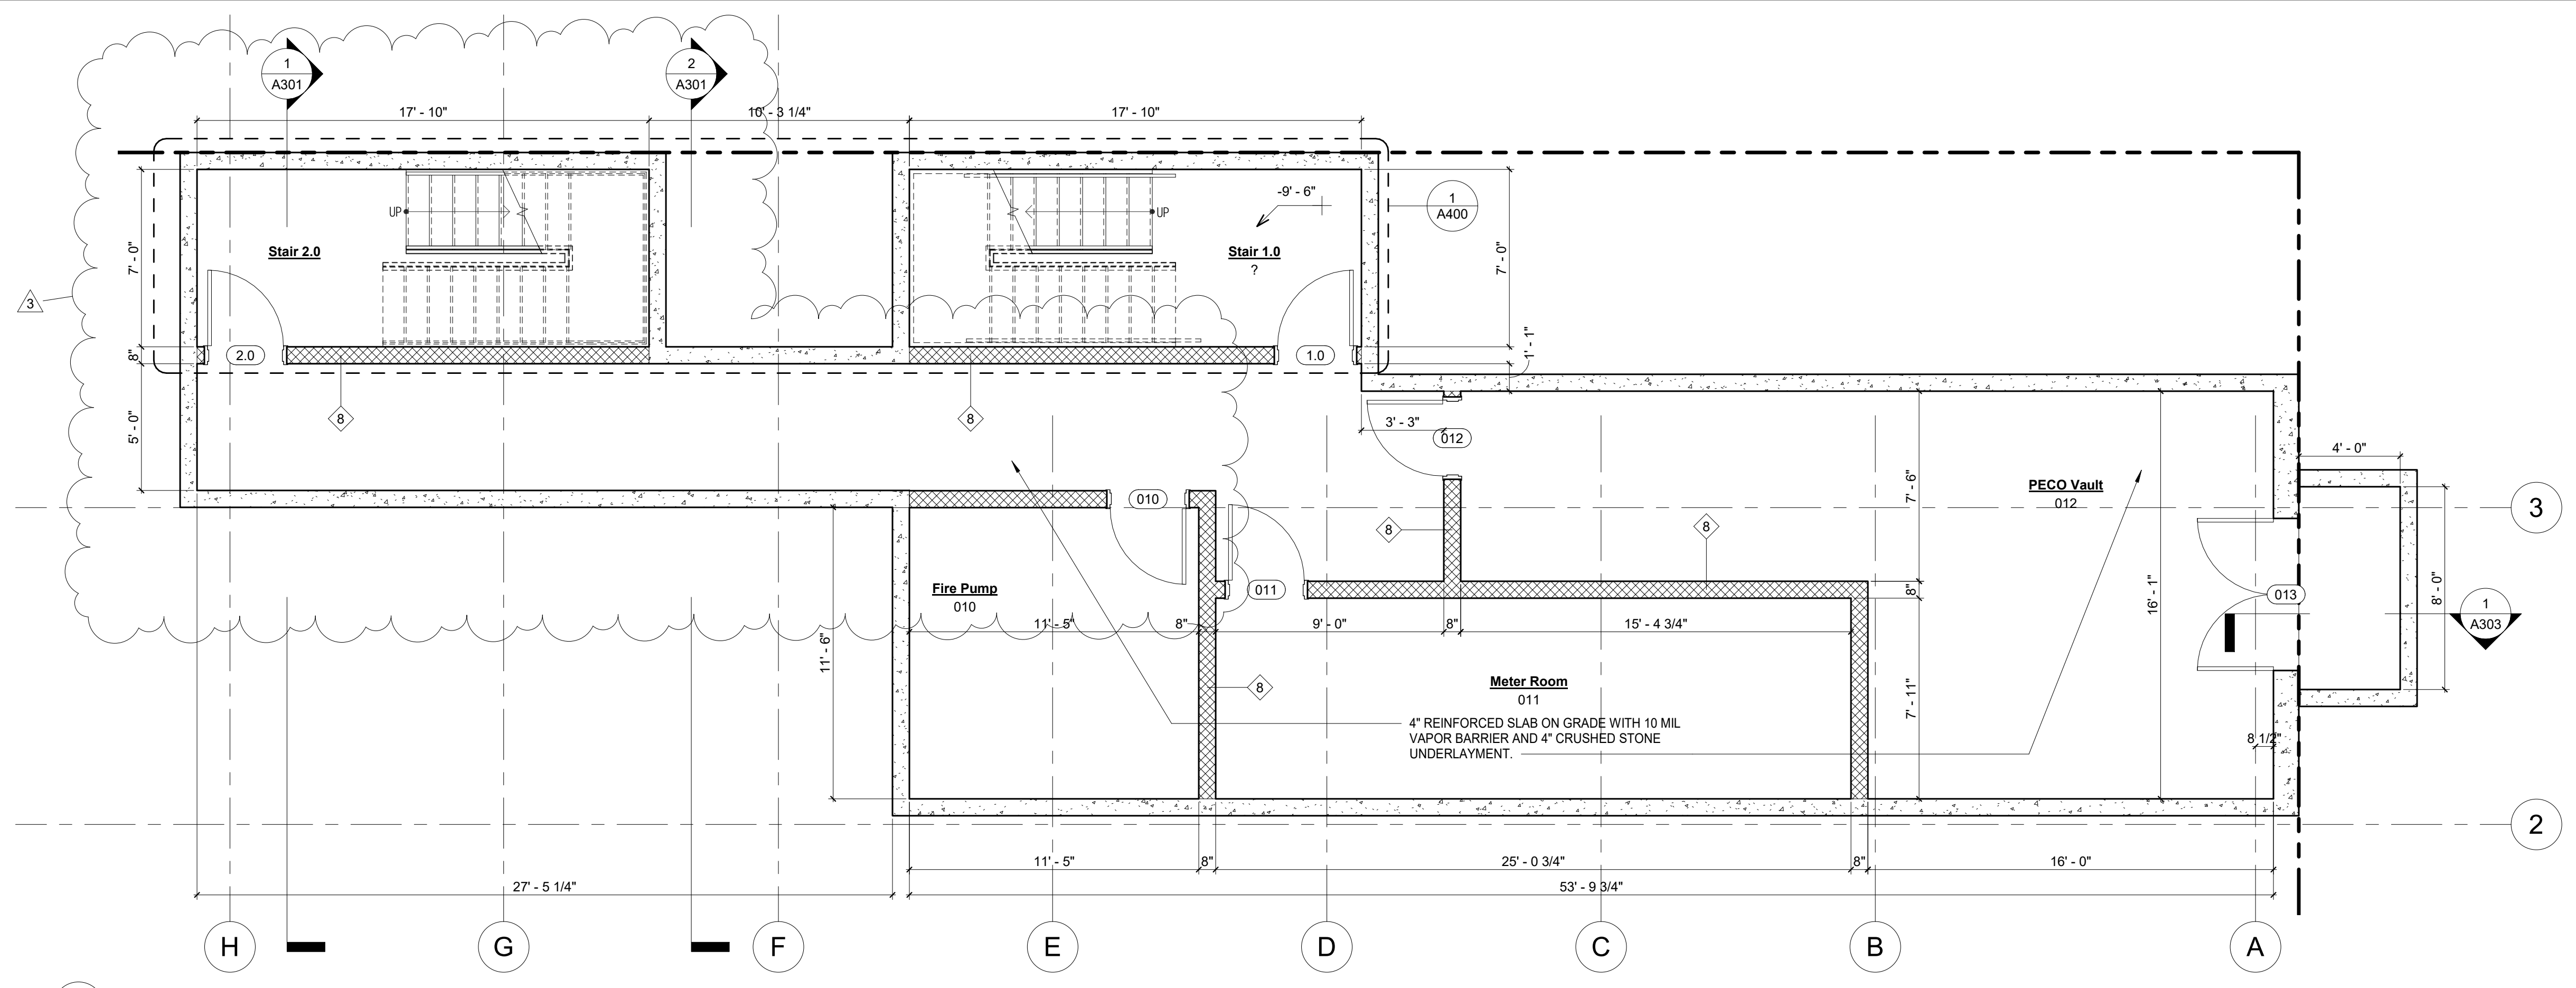


2 00 - BASEMENT PLAN
A100 / 1/4" = 1'-0"

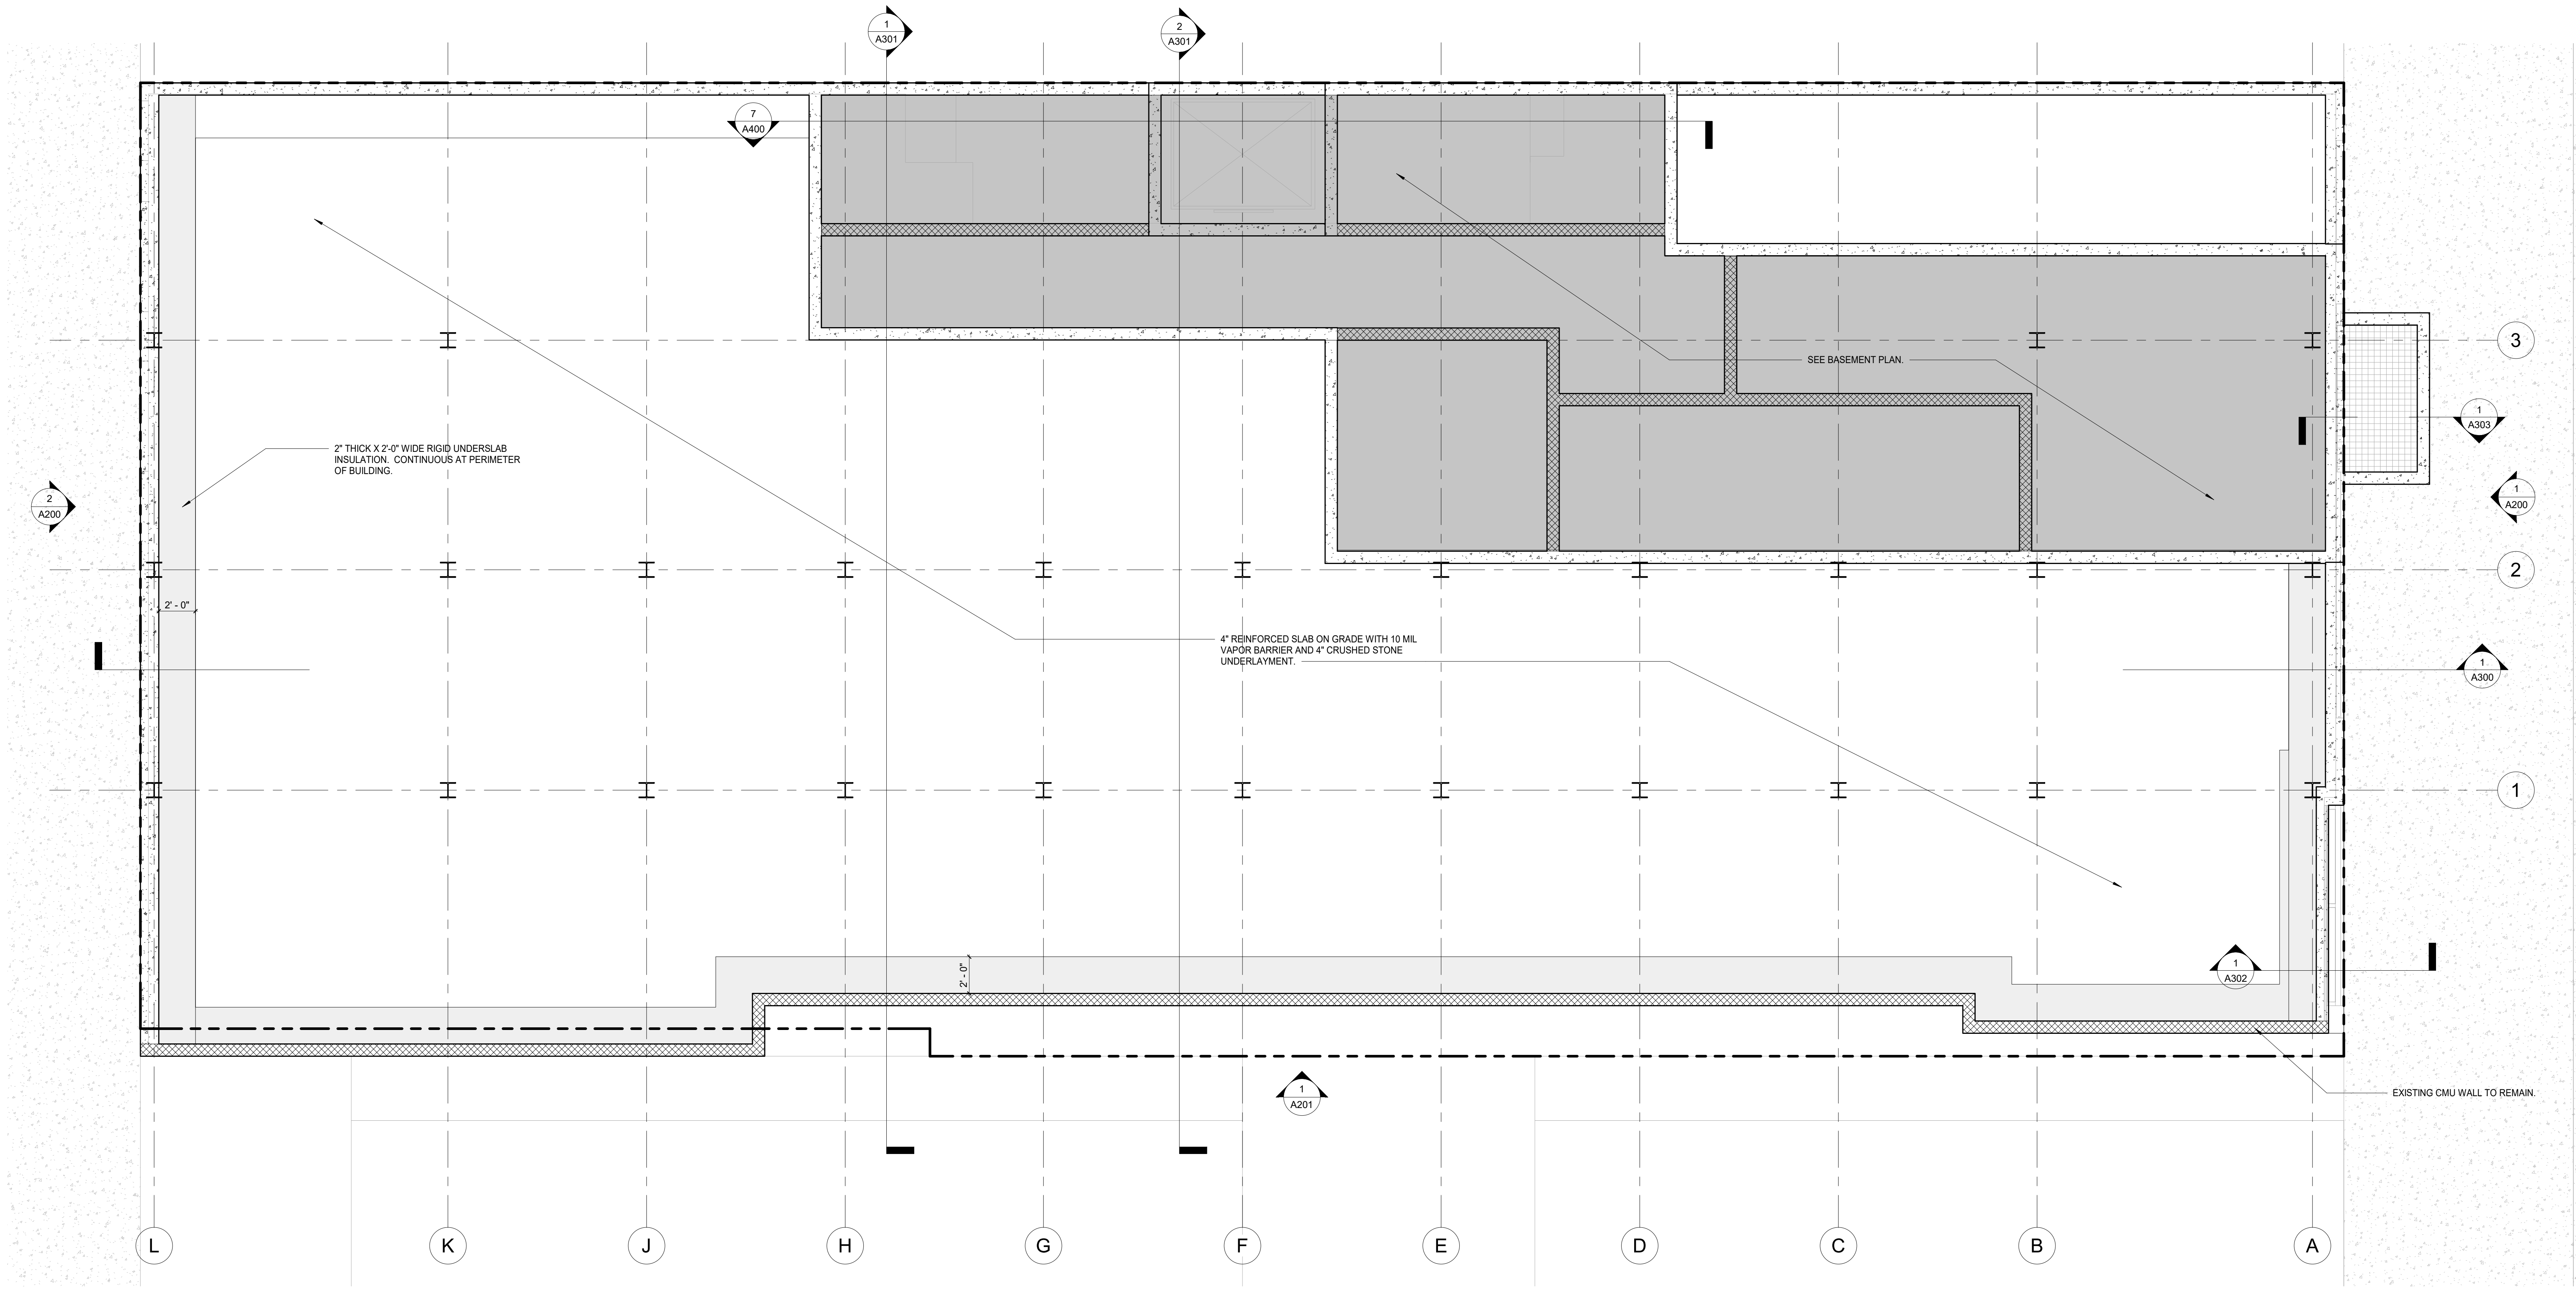

1 1ST FLOOR FOUNDATION PLAN
A100 / 1/4" = 1'-0"




412 SOUTH 2nd STREET
PHILADELPHIA, PA 19147
267.909.0004
WWW.AMBITARCHITECTURE.COM

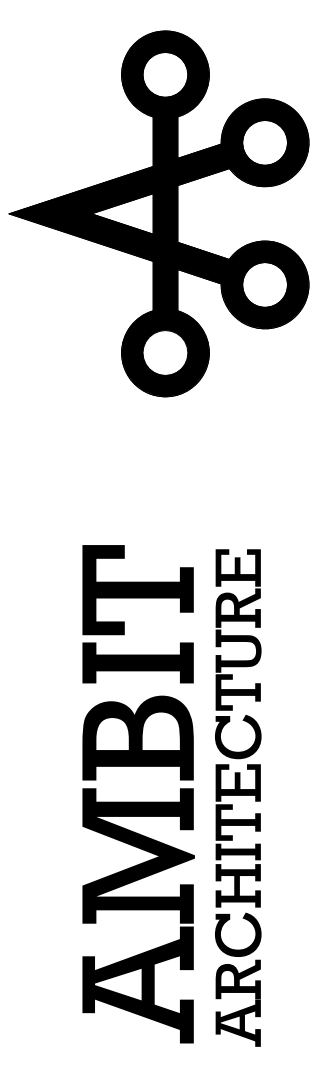

NO.	DATE	REVISION
1	10/20/2021	Final Rev. 1

Mixed Use Building:
2020 Frankford Ave.

A101

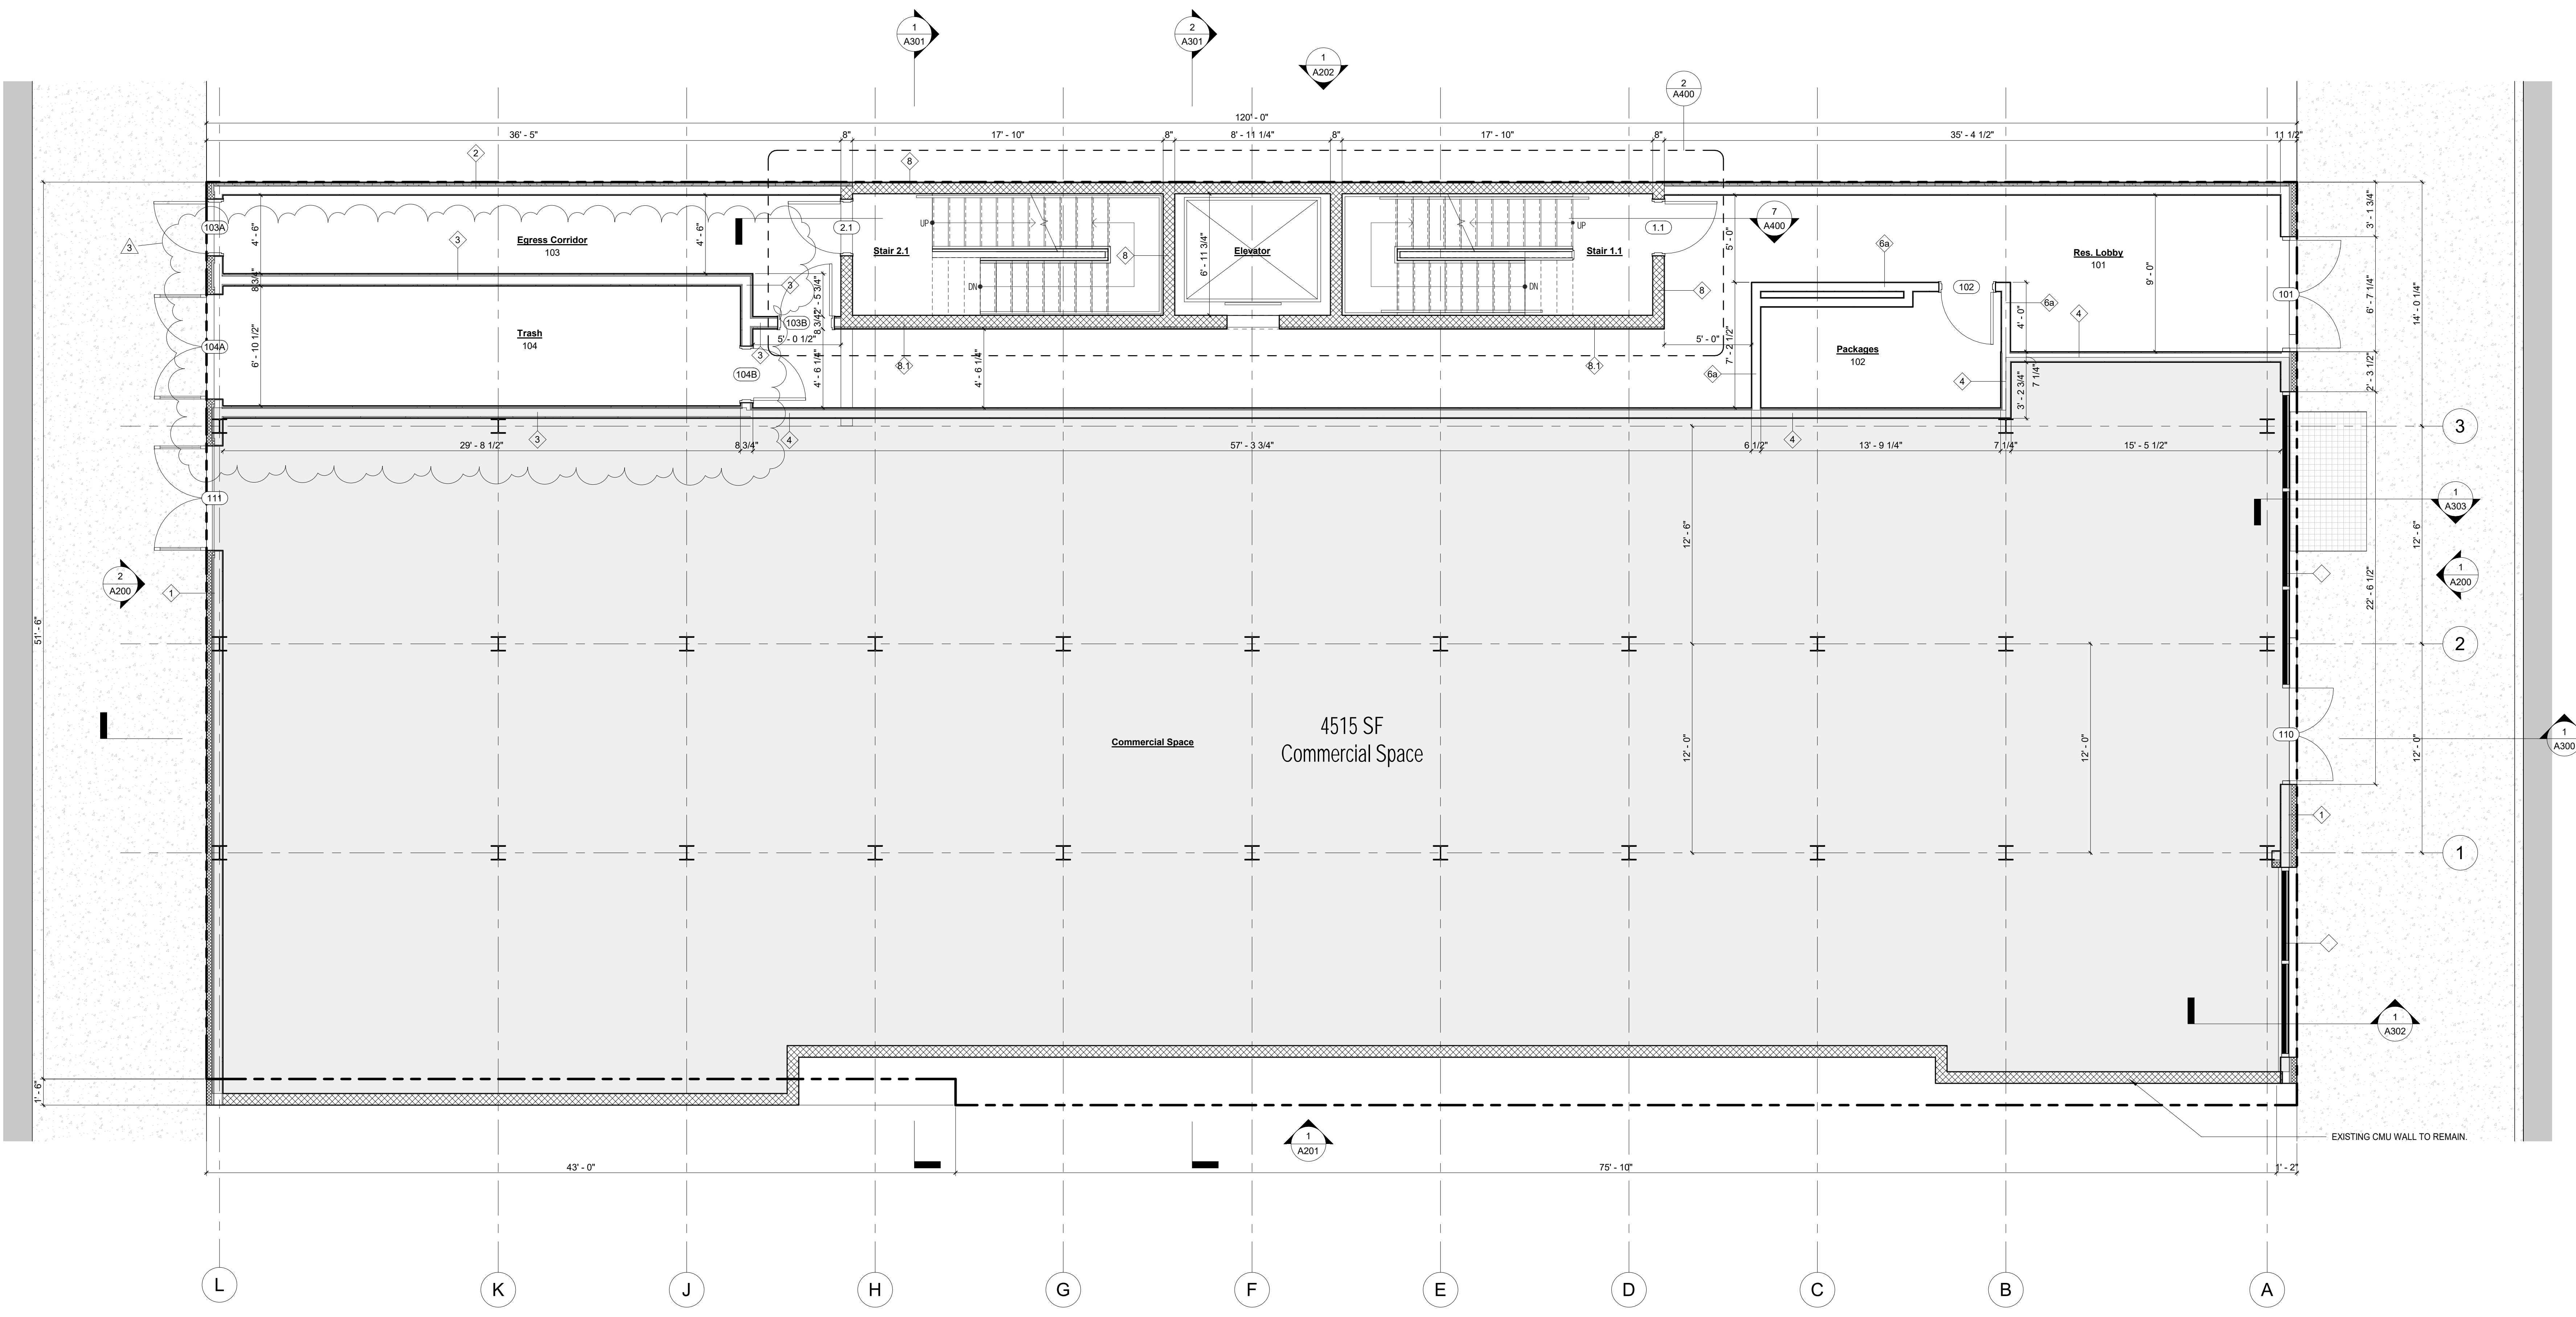

1 FIRST FLOOR PLAN
A101 1/4" = 1'-0"