


New shop-workshop at Struan for Cioch Direct Plans

Scale 1-50

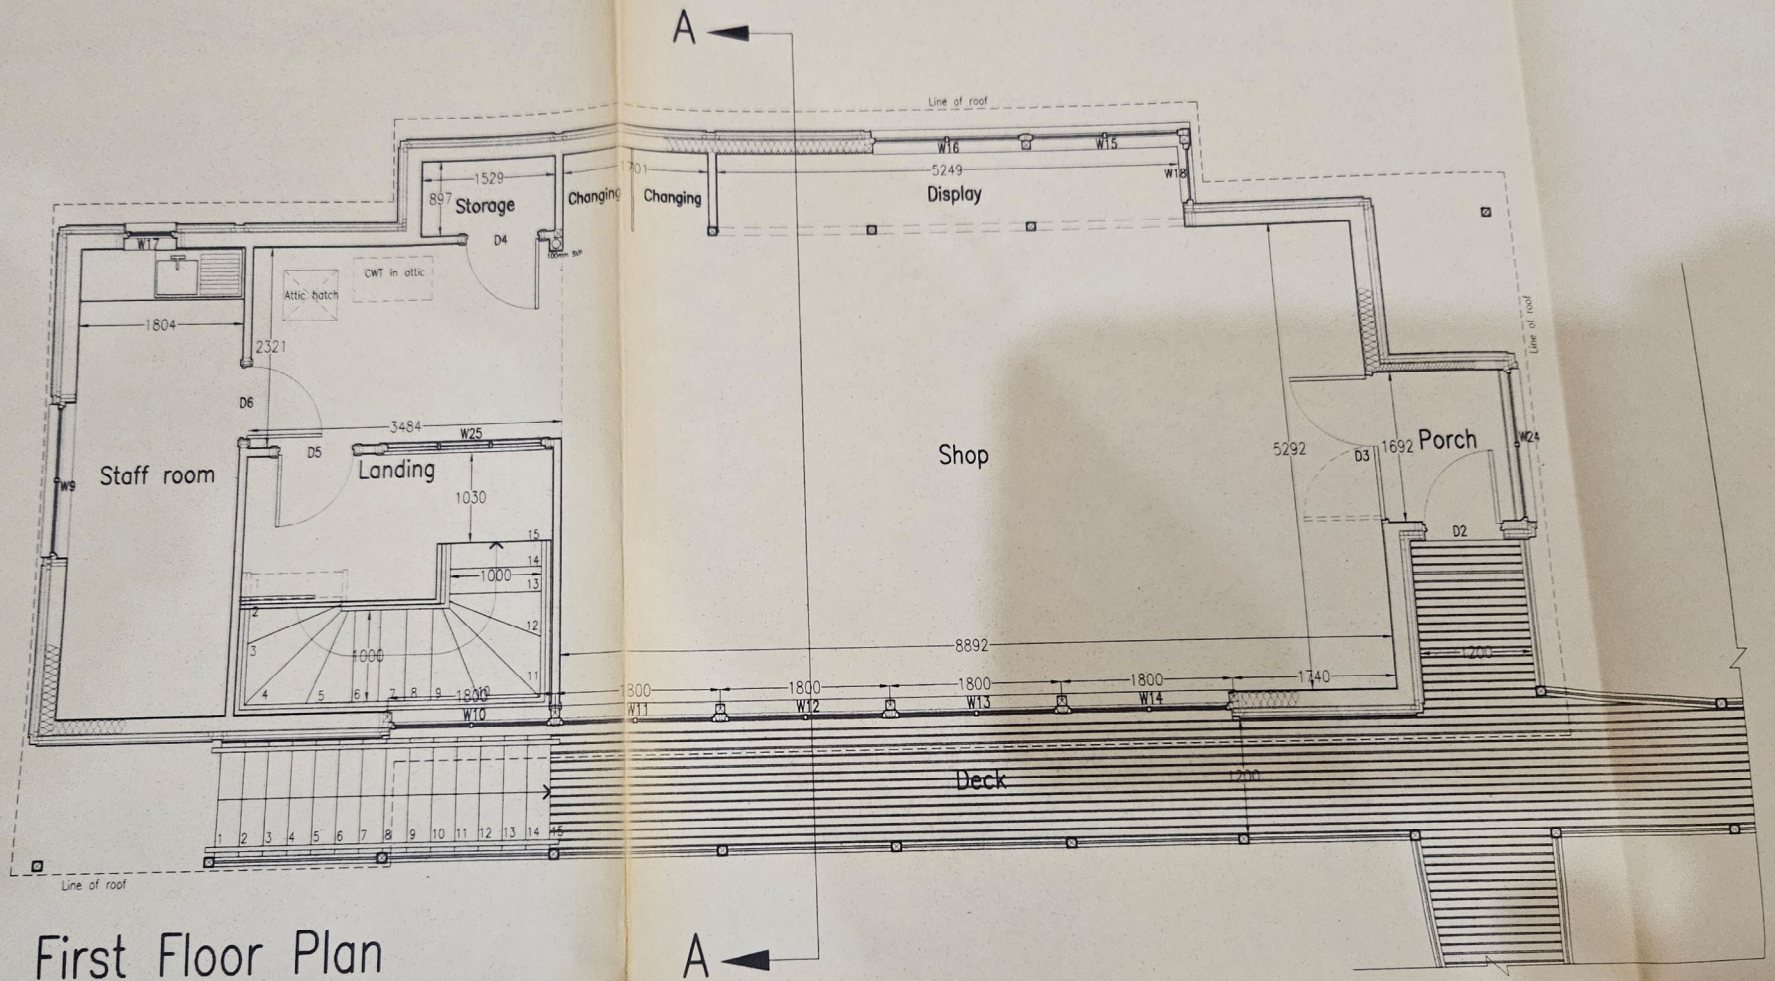

First Floor Plan

Line of first floor