


MITCHELL ROAD
(20' R.O.W.)

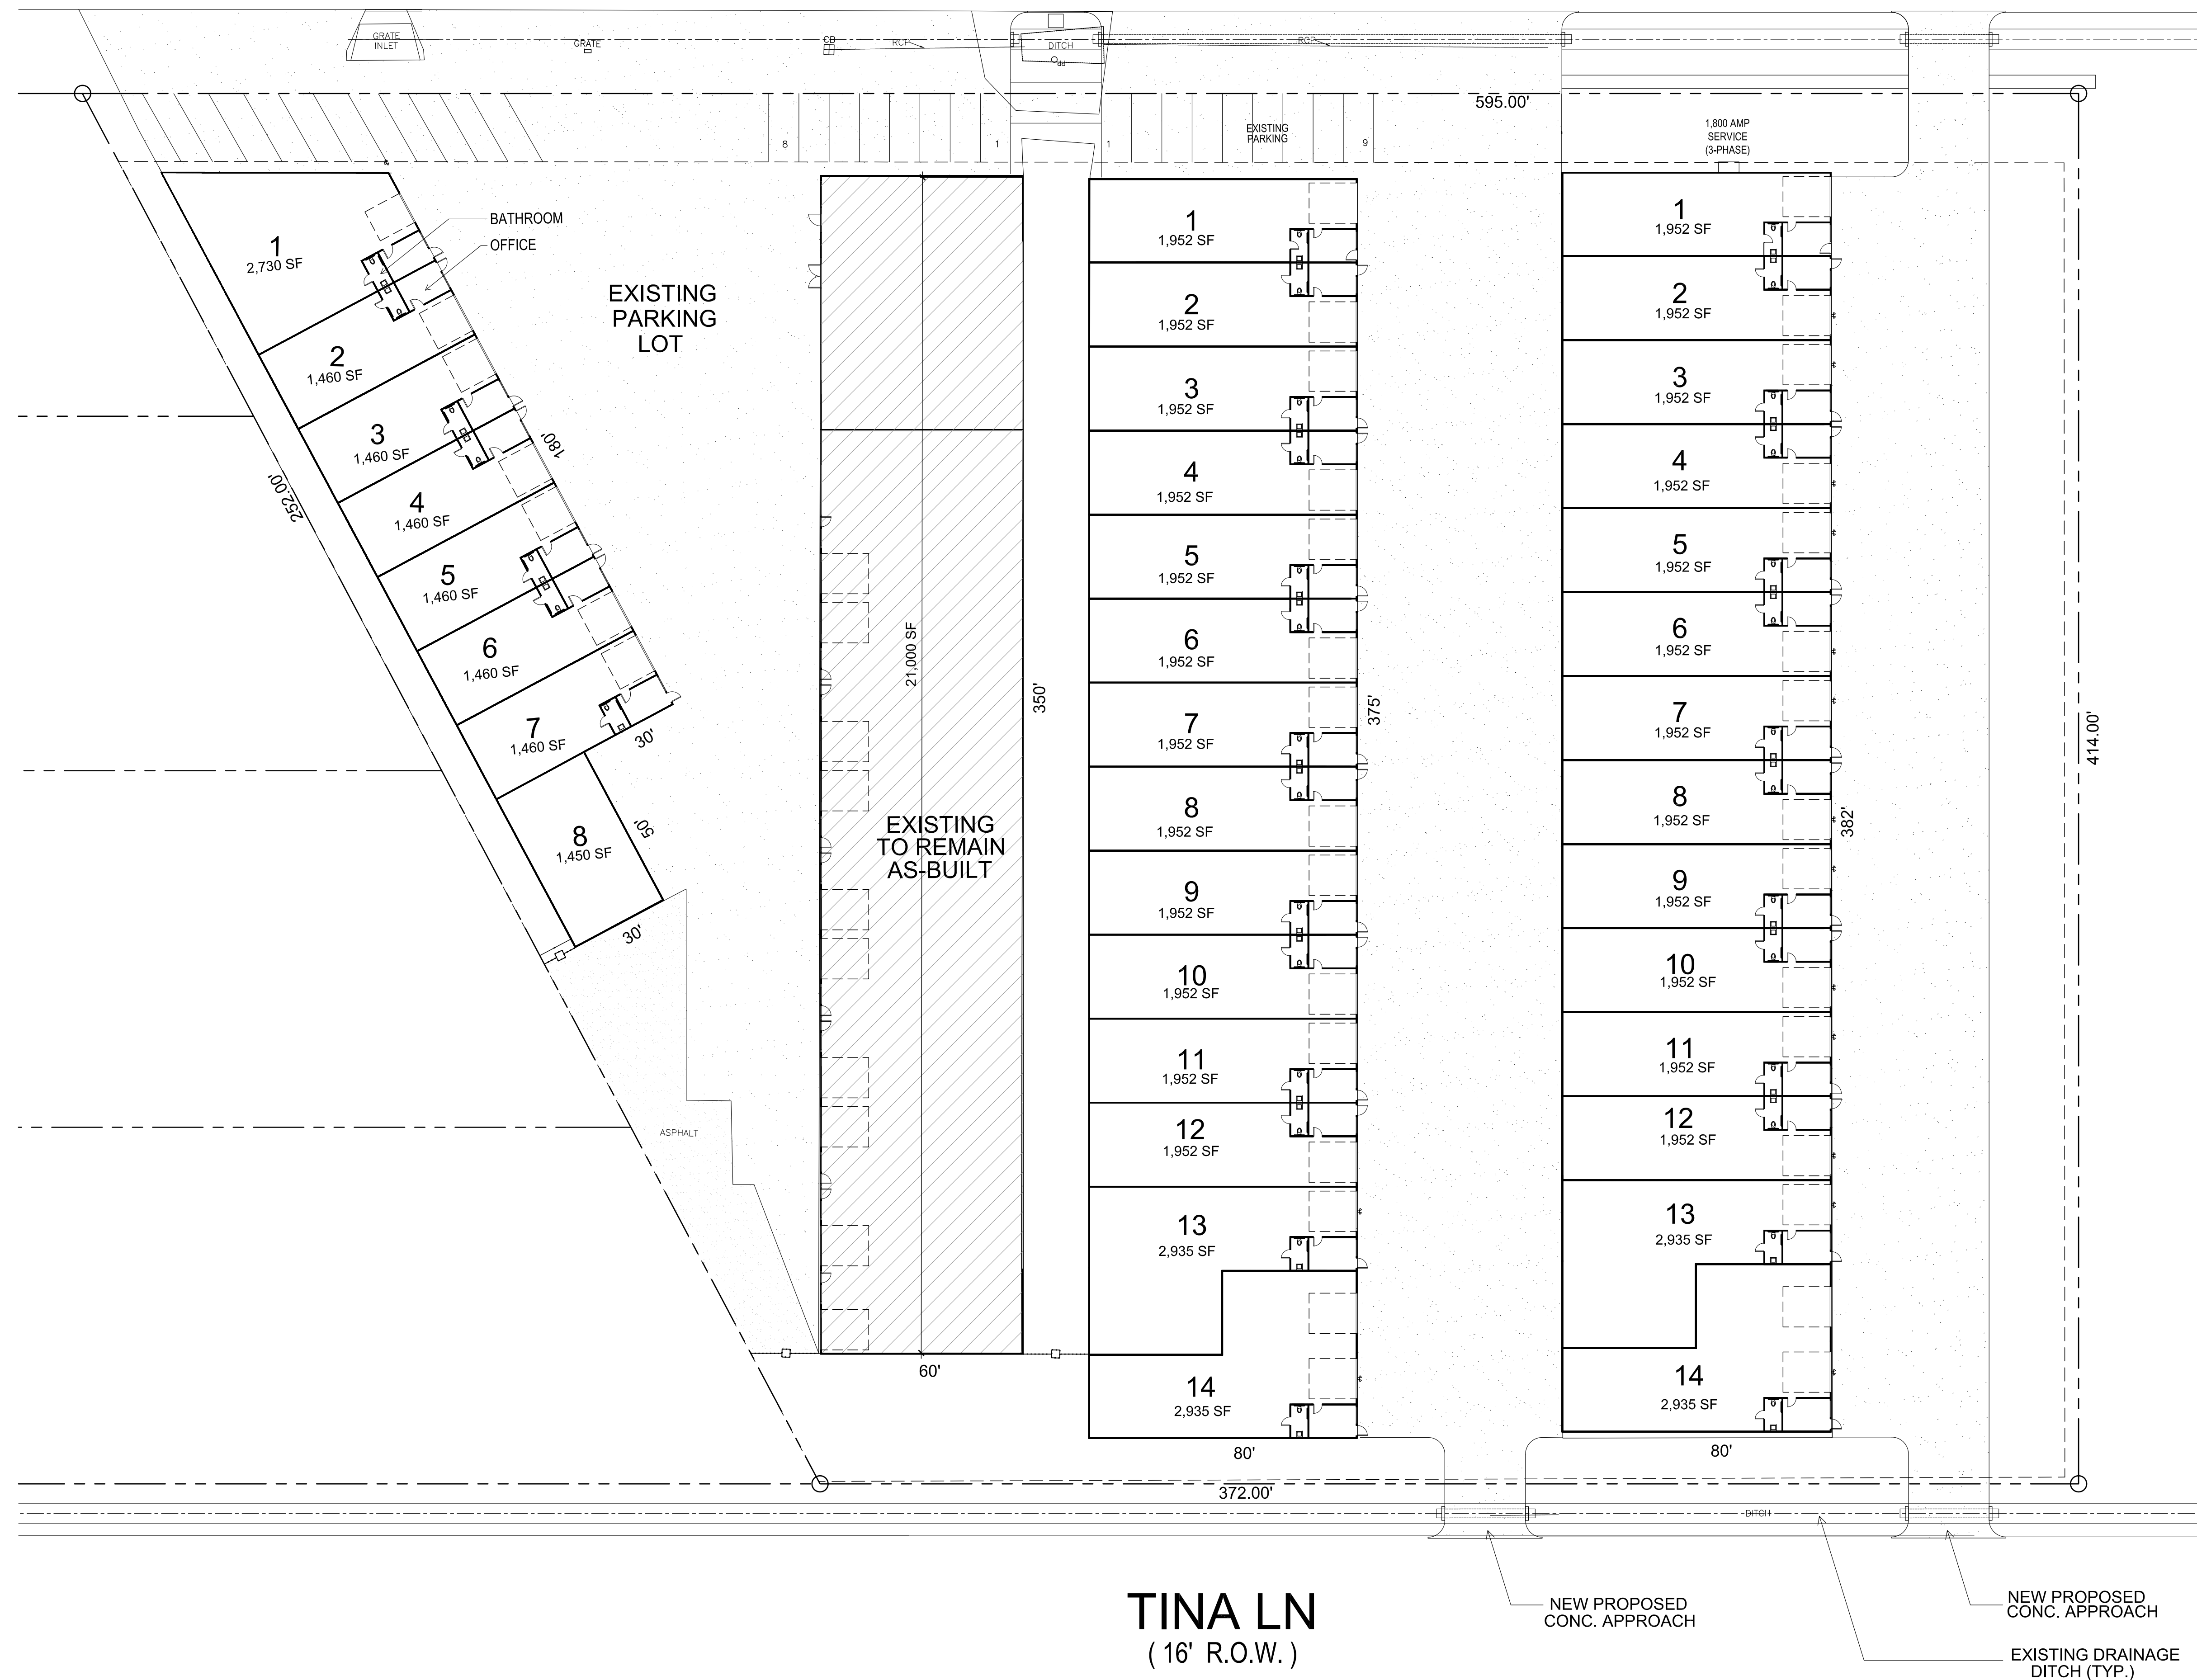

JL STUDIO
WWW.JLSTUDIO
718-570-6271
CONTACT@JLSTUDIO

COVINGTON DEVELOPMENT LLC
WAREHOUSE RENOVATION
180 MITCHELL ROAD
HOUSTON, TX 77037

ISSUES AND REVISIONS

01/20/22 ISSUE FOR
DESIGN REVIEW

INTERIM REVIEW DOCUMENTS

Interim review documents are incomplete and not to be used for regulatory approval, permit, or construction.
NOT FOR CONSTRUCTION

SHEET NO.
A 2.0