


# 41 EASTCHEAP - 03 FLOOR

This drawing is copyright of Curve Workplaces Limited & must not be copied or reproduced in any way without written permission.

Do not scale! If in doubt ask.

DATE SIGNATURE

Client sign-off:

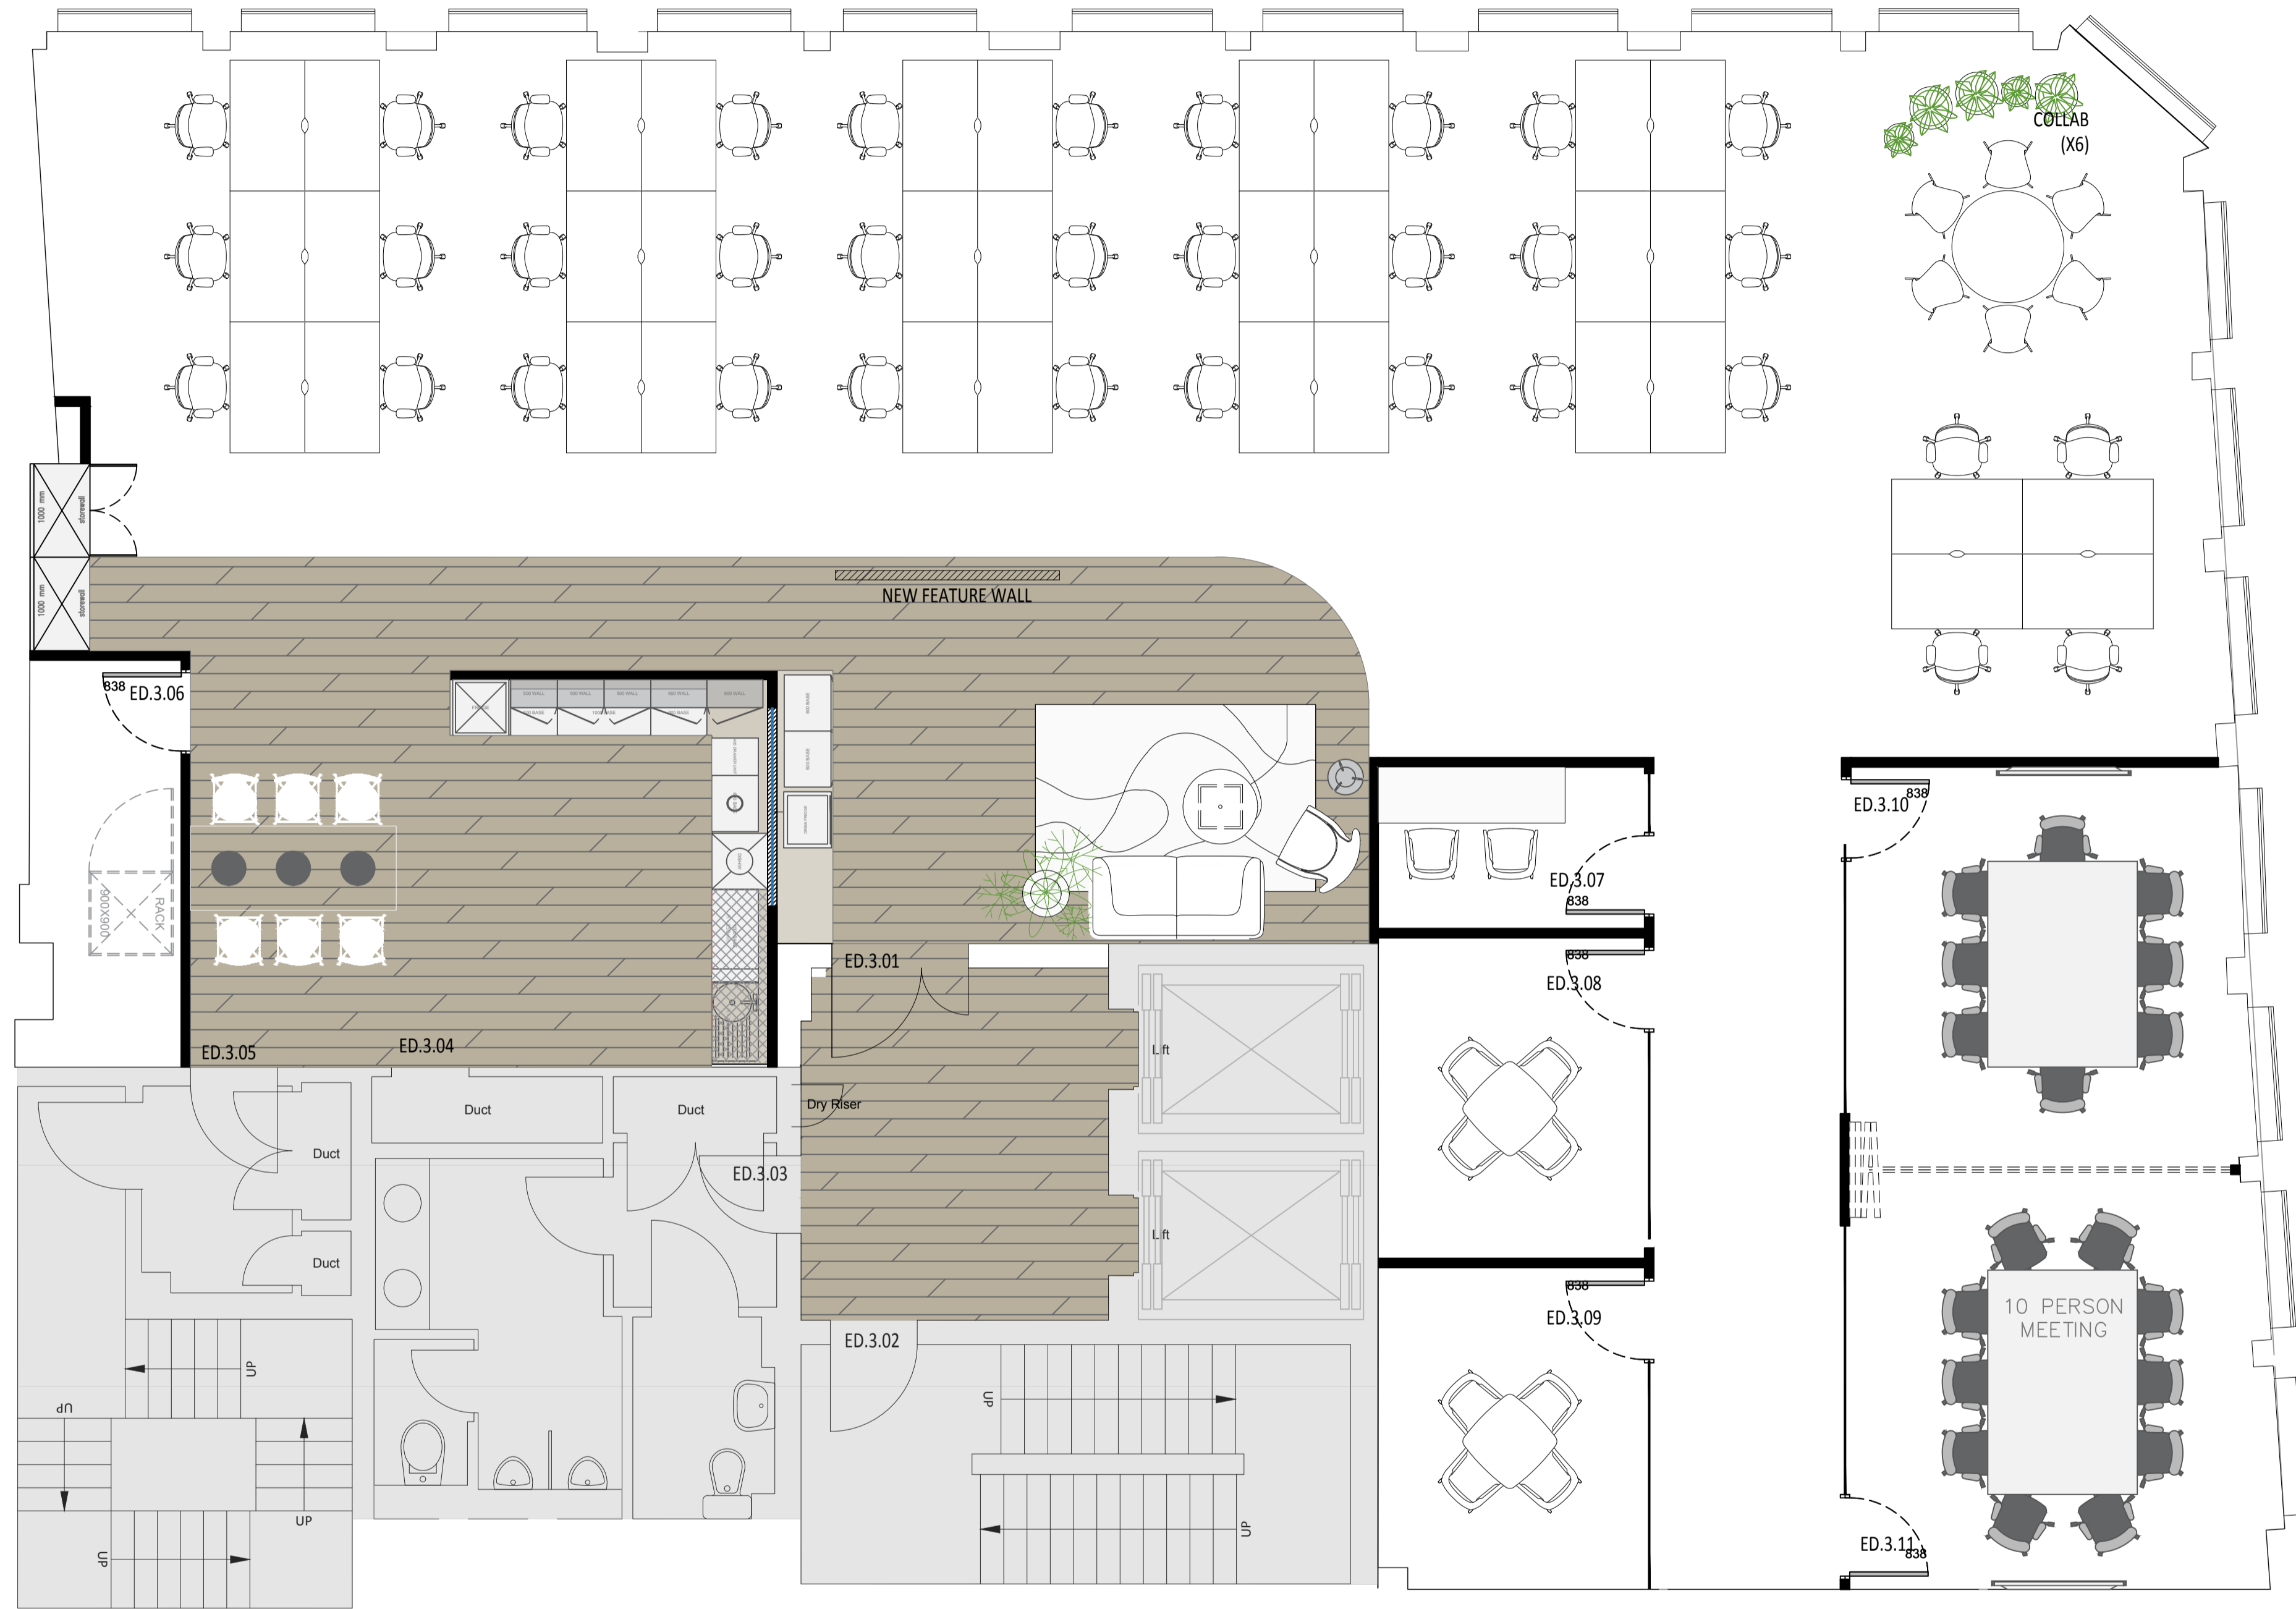

## GA PLAN

- OUT OF SCOPE
- EXISTING WALL
- EXISTING DOORS, PARTITION AND GLAZING
- PROPOSED PARTITION

Rev	Date	Description
-	05/06/24	FIRST ISSUE



Client:	
41 EASTCHEAP LONDON EC3M 1DT	
Drawing title:	
03 GENERAL ARRANGEMENT PLAN	
Drawn: OK	Checked: MF
Scale: A1 @ 1:50	Date: 06/05/2024

Drawing Number:			
JOB NUMBER	FLOOR	TYPE	REVISION
21222	- 03	- GA	D1
<b>FOR CONSTRUCTION</b>			