


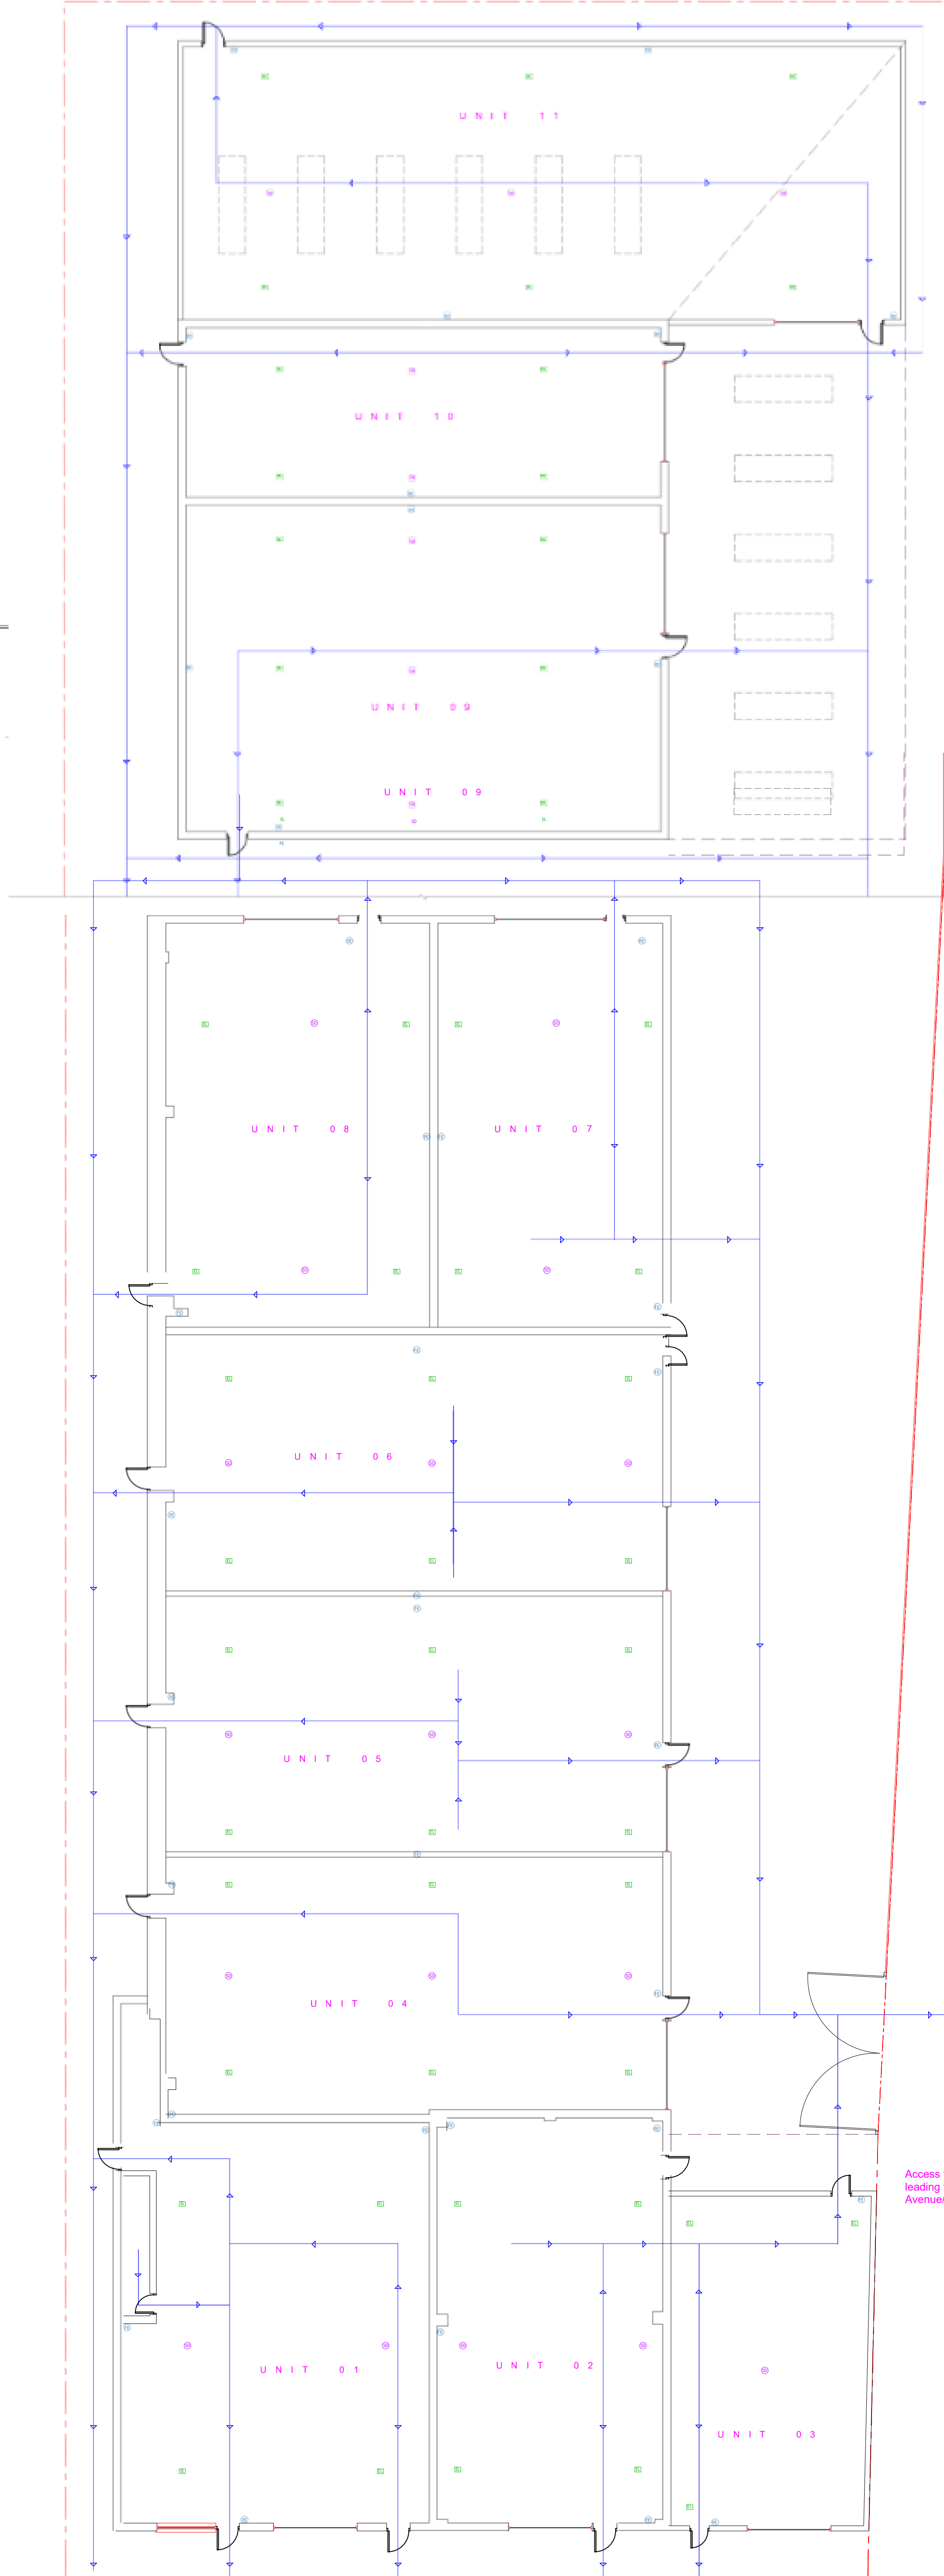








Note: This Drawing is for planning purpose and should not be used for construction.
All dimensions should be confirmed on site and any deviation should be reported back to designer.



-  Protected Escape route compliant with Building regulations Part B
-  Wall compliant with BR Part B (30min Fire compliant)
-  1 hour fire door with Intumescent strip Eurolock/Thumbturn/ Self closure
-  Smoke detector
-  Heat detector
-  Break Glass
-  Emergency Light
-  Fire Blanket
-  Fire Extinguisher

Access to Clinton Road leading to Southern Avenue/Worcester Road