


A SECTION AT UNIT #3
1/8" = 1'-0"

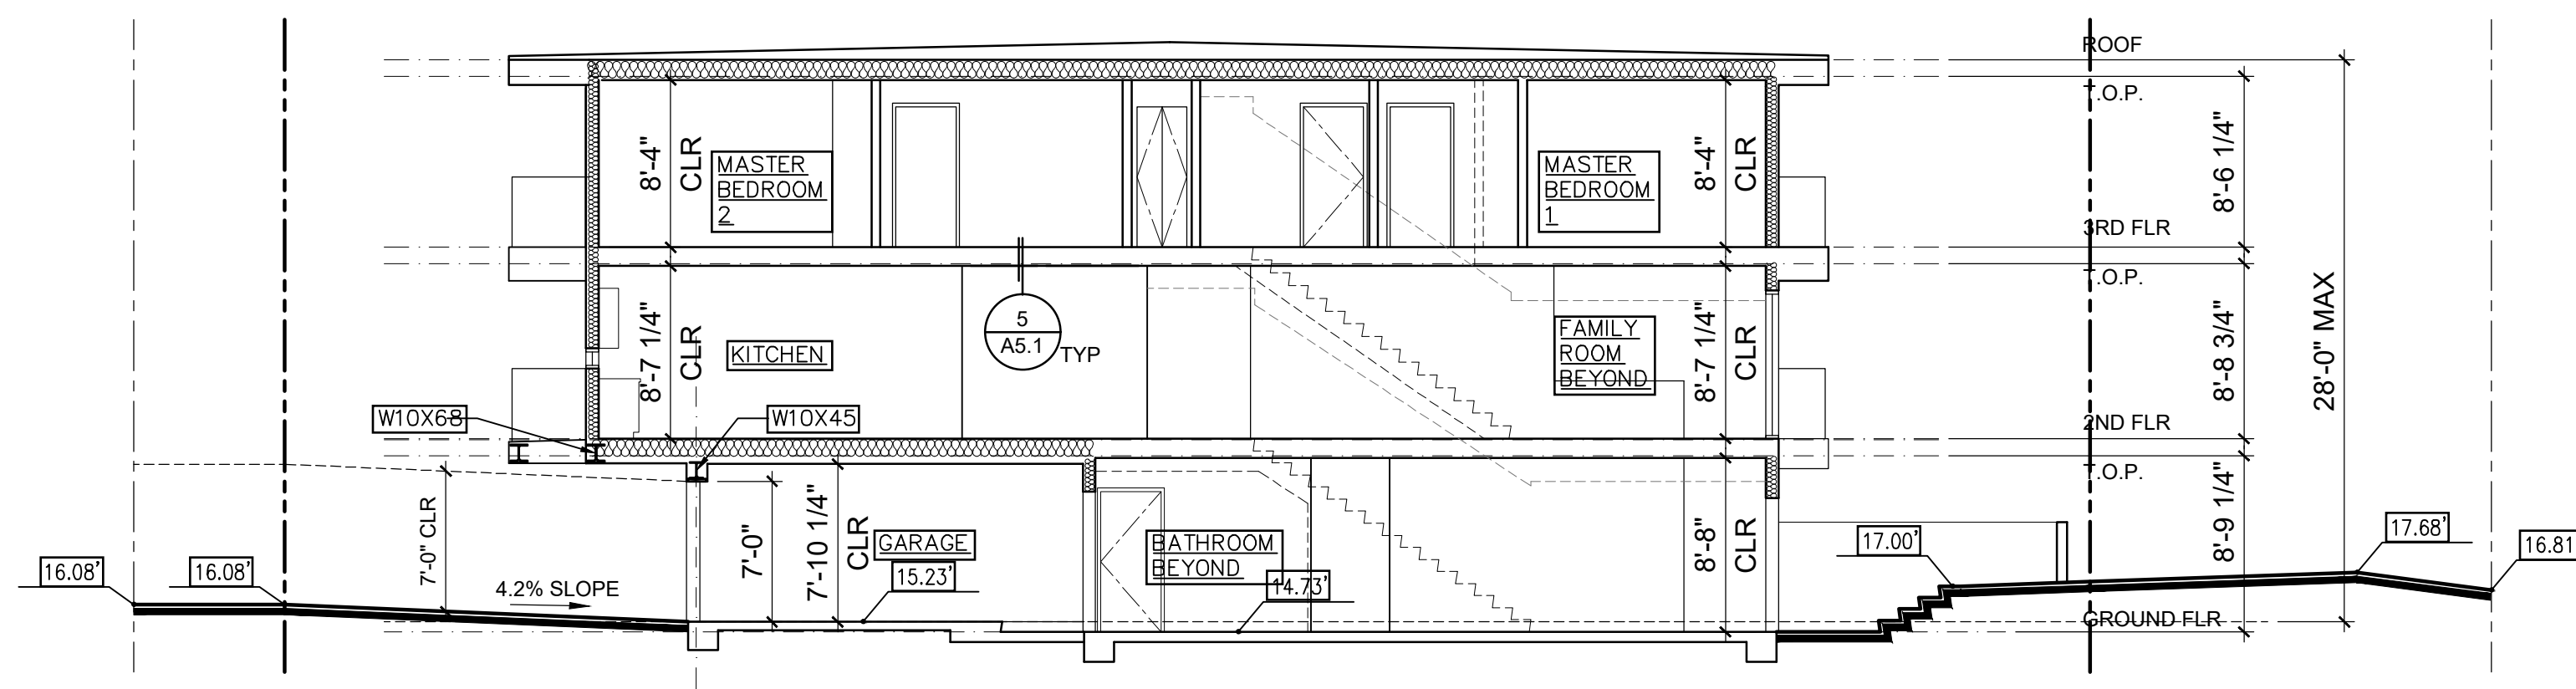

B SECTION AT UNIT #1
1/8" = 1'-0"