


20' CONC. SLAB FOR AIR COMP. THIS AREA TO BE ENCLOSED W/ SHEET METAL SHED TYPE ROOF W/ LOUVERED METAL SIDE PANELS & PAIR OF 30" IDE GATES. IF THIS AREA IS FACING SOUTH OR WEST CONSIDER ALTERNATE CONC'N TO PREVENT EQUIP. OVERHEATING

GAS Piping By  
MAC QUANN

A-1,4A

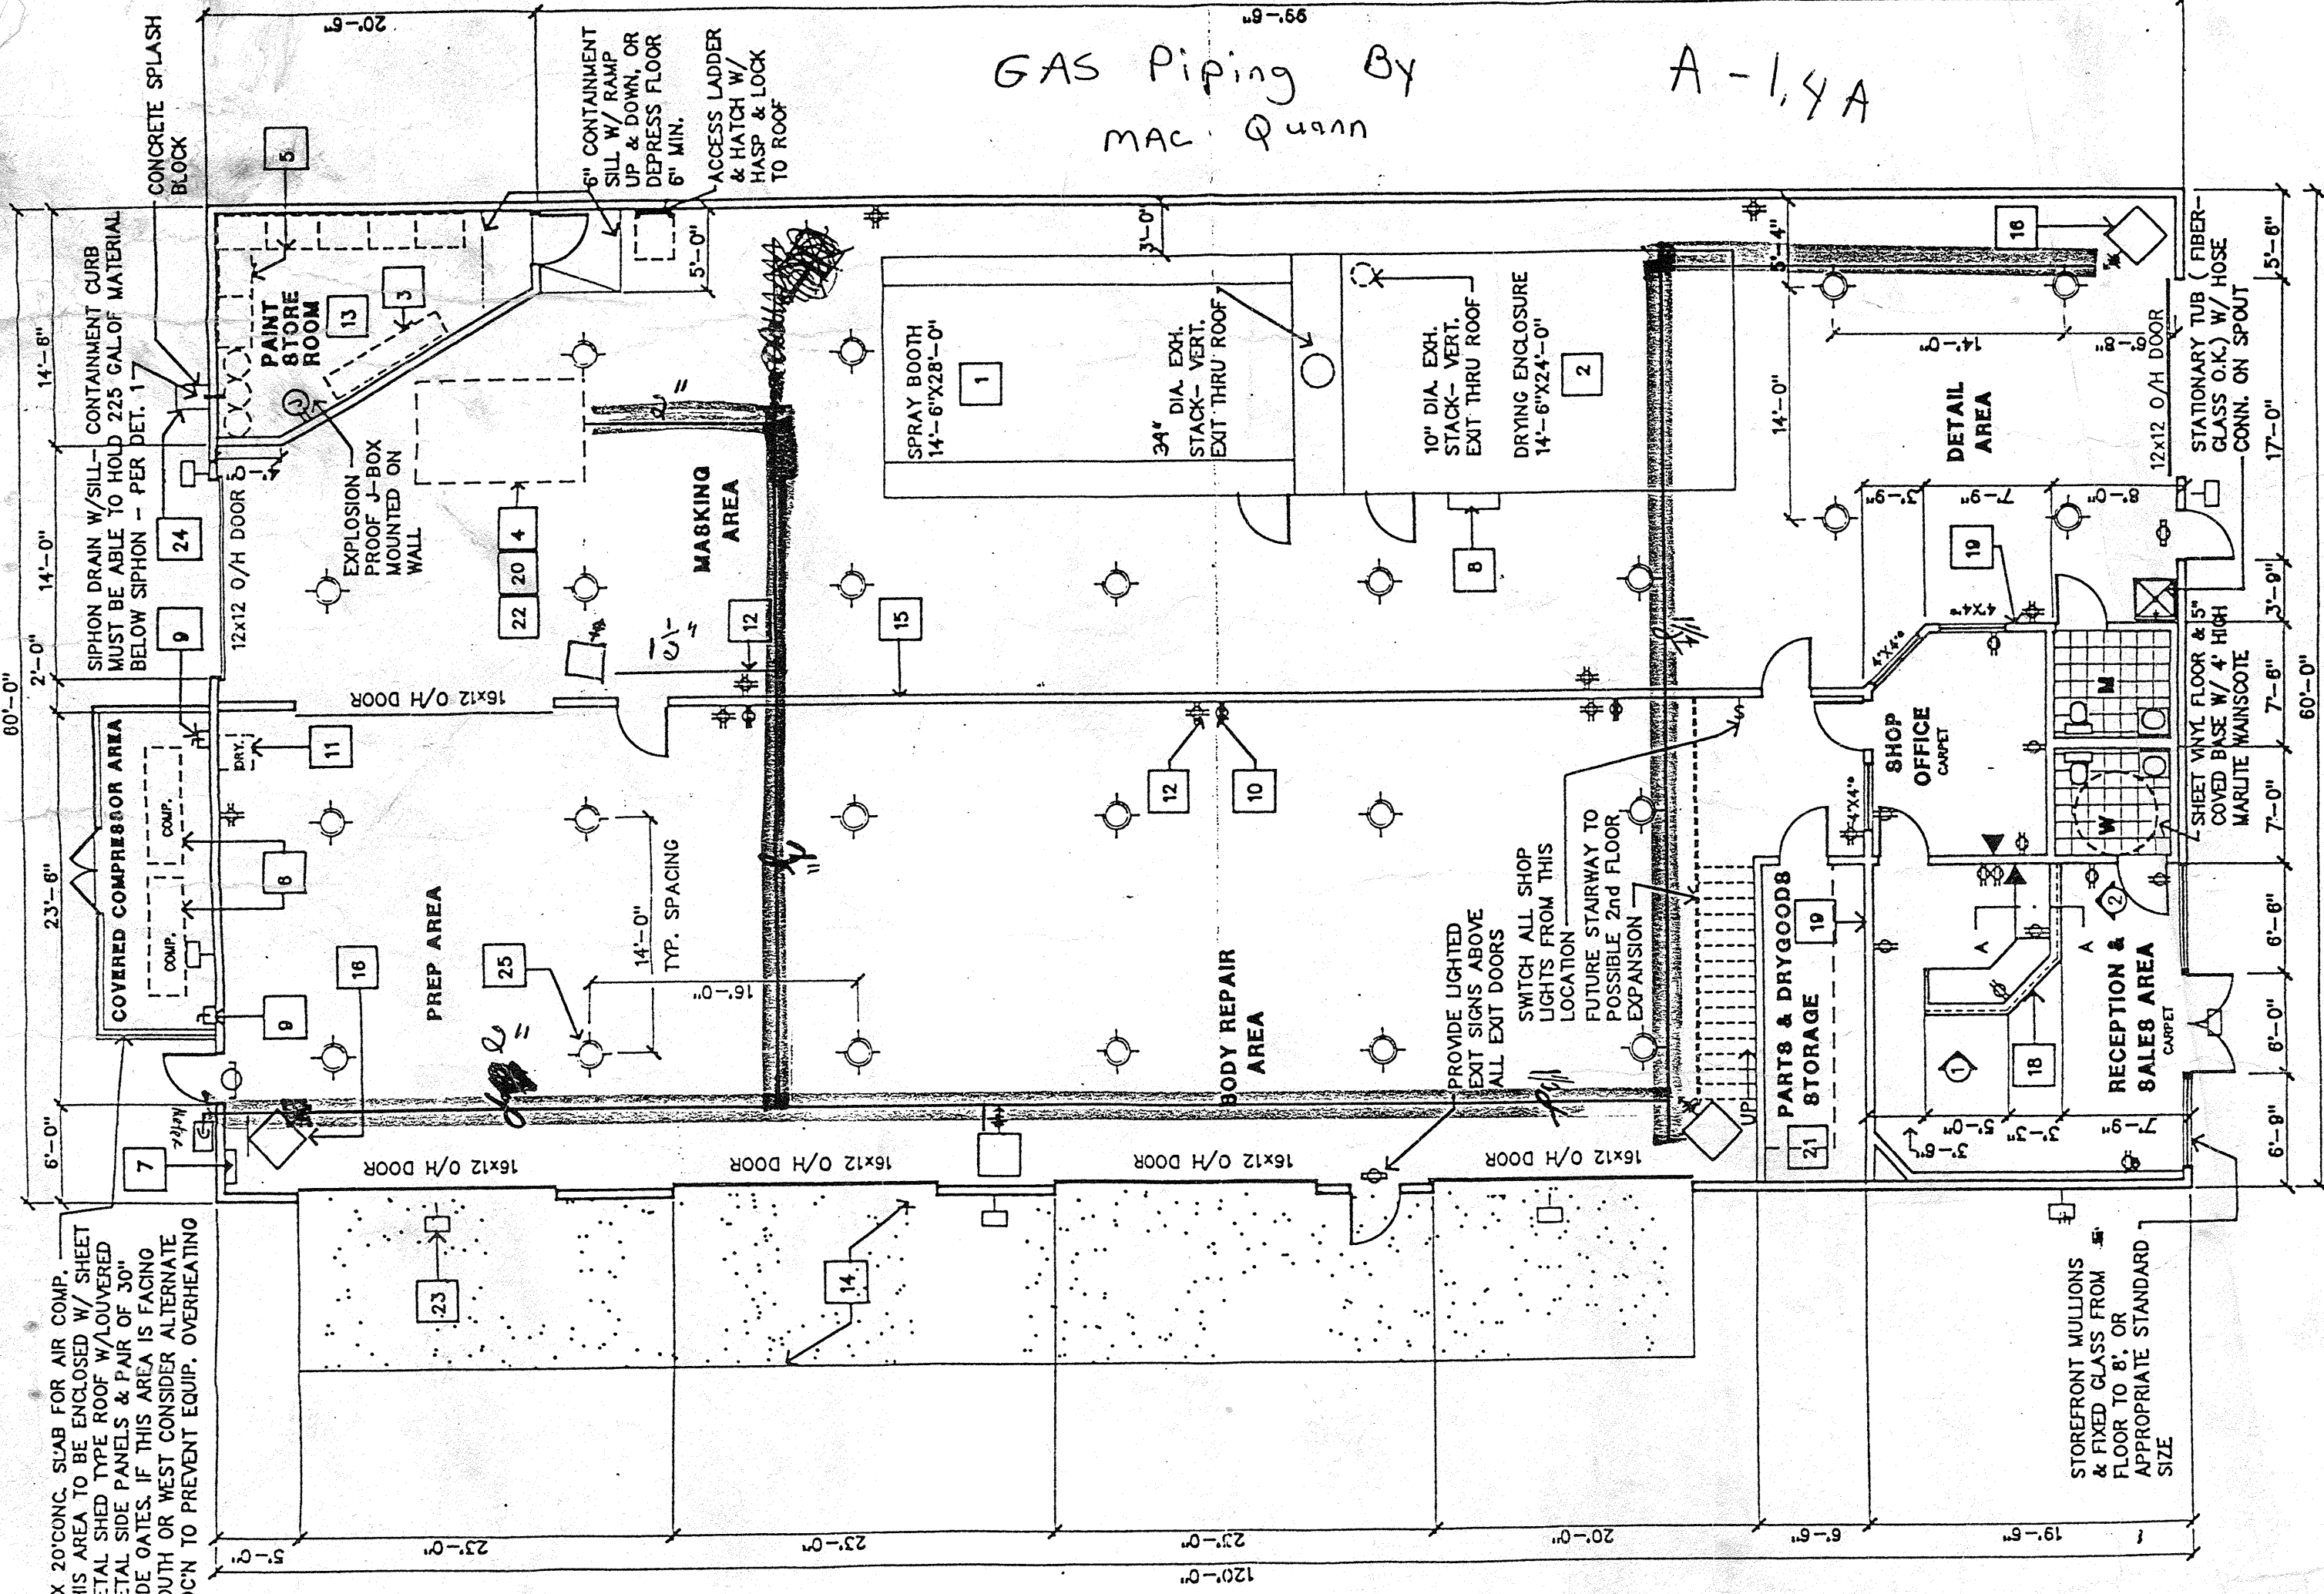

• NOTE: SMALLER WINDOWS MAY BE USED IF A FIRE RESISTANT RATING IS REQUIRED- CHECK LOCAL CODES

# FLOOR PLAN