



Location of subdivision of unit 9B is a revision to the consented Phase A scheme (Ref: 2018/0514/PA) subject to Means of Escape calculation

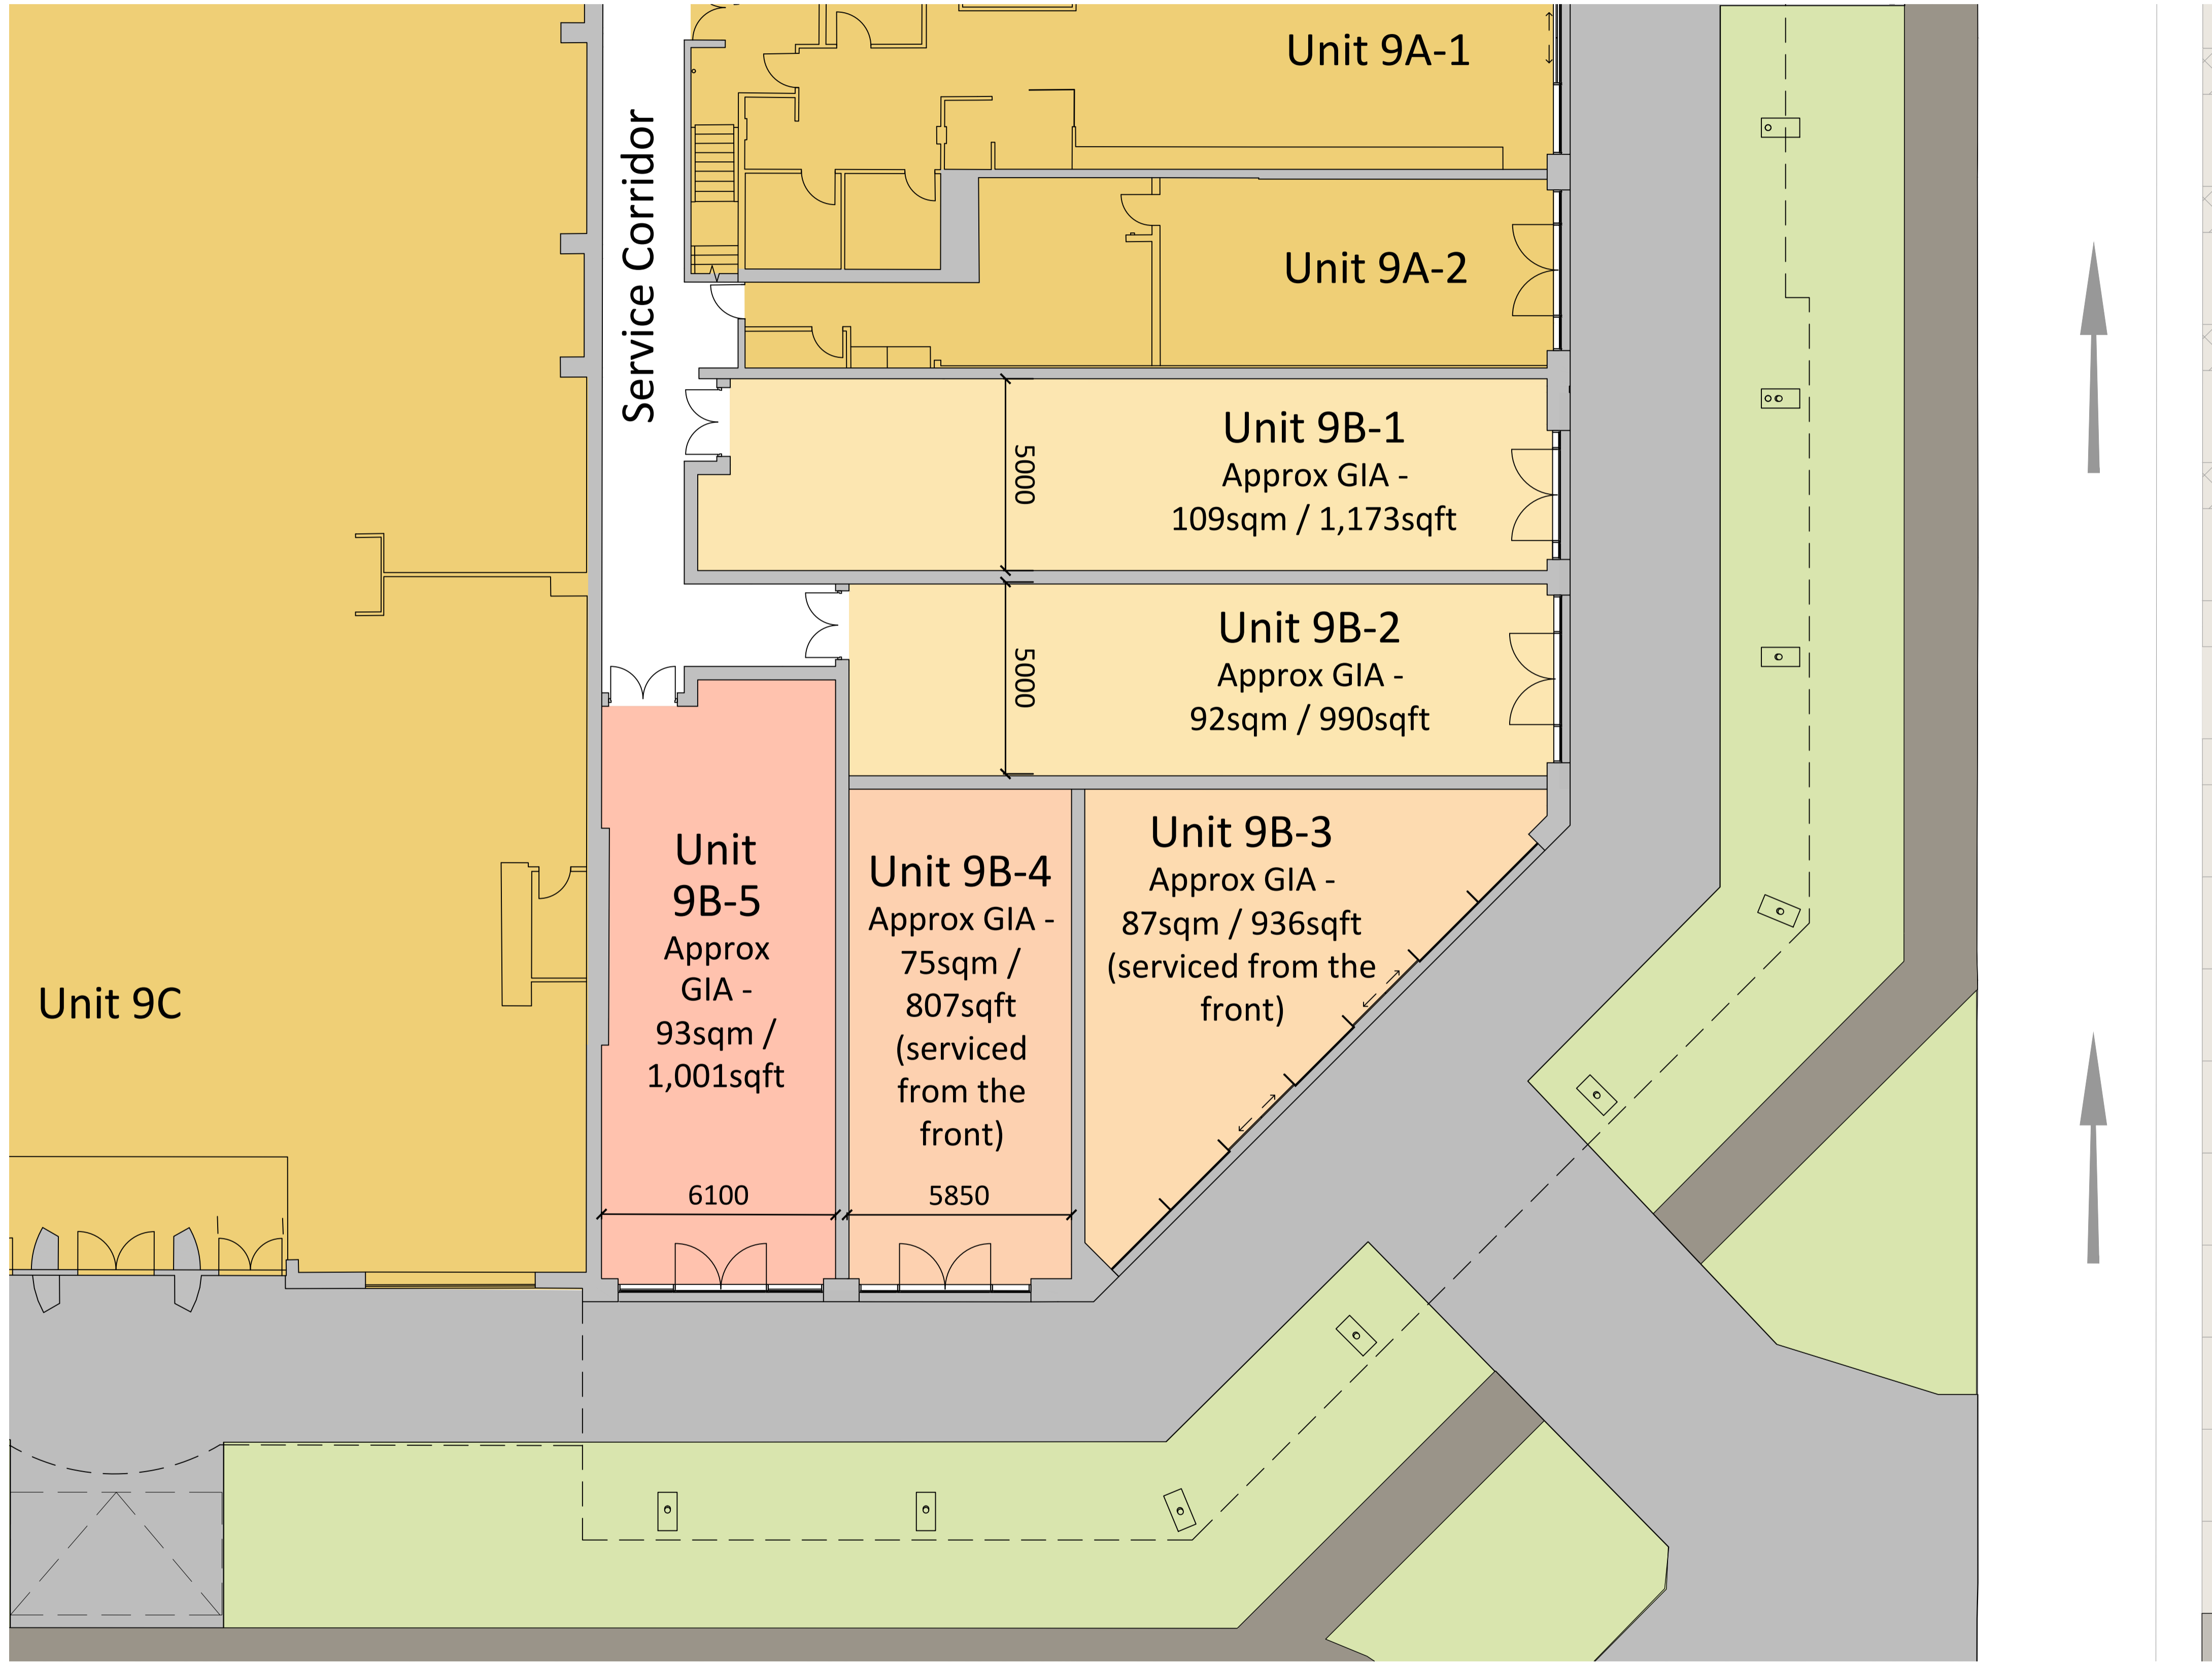

Option 4

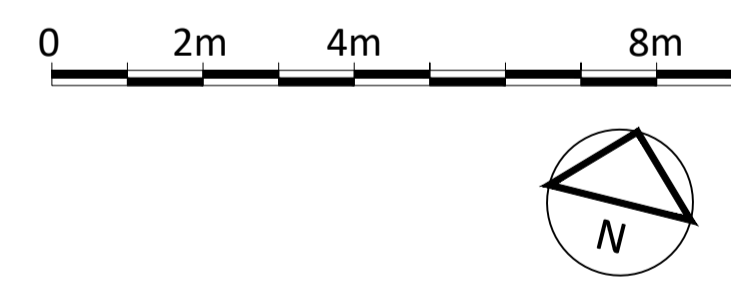

P1	First Issue	23-10-2018	AM	PP
Rev	Comments	Date	Dr	Ch



©Piper Whitlock Architecture Ltd.
 2nd Floor, Anglo St. James House, 39a Southgate Street, Winchester, Hampshire, SO23 9EH
 Tel: 01562 843296, Email: enquiries@piperwhitlock.co.uk, www.piperwhitlock.co.uk

Project Name:
The Fort Shopping Park Birmingham

Client:
The Fort Retail Park Trust

Drawing Title:
**Unit 9B
 Subdivision - 5 Units**

Project Ref:	Orig:	Zone:	Lev:	Type:	Role:	Num:	Rev:
FORTB	-PWA-	C0-00-DR-A-	0575-	P1			
Status:	Stage:	Scale @ A1:					
PRELIMINARY	1	1:100					