


GENERAL NOTES: GENERAL SALES AREA, 7. REACH-IN REFRIGERATION CONT'D., 8. MASTER-BILT WALK-IN COOLER, PHARMACY DEPARTMENT, RX UNDERCOUNTER INSERTS CONT'D., EMPLOYEE ROOM, BEAUTY 2000 FURNITURE LEGEND, PROJECT DATA, SQUARE FOOT AREA SUMMARY.

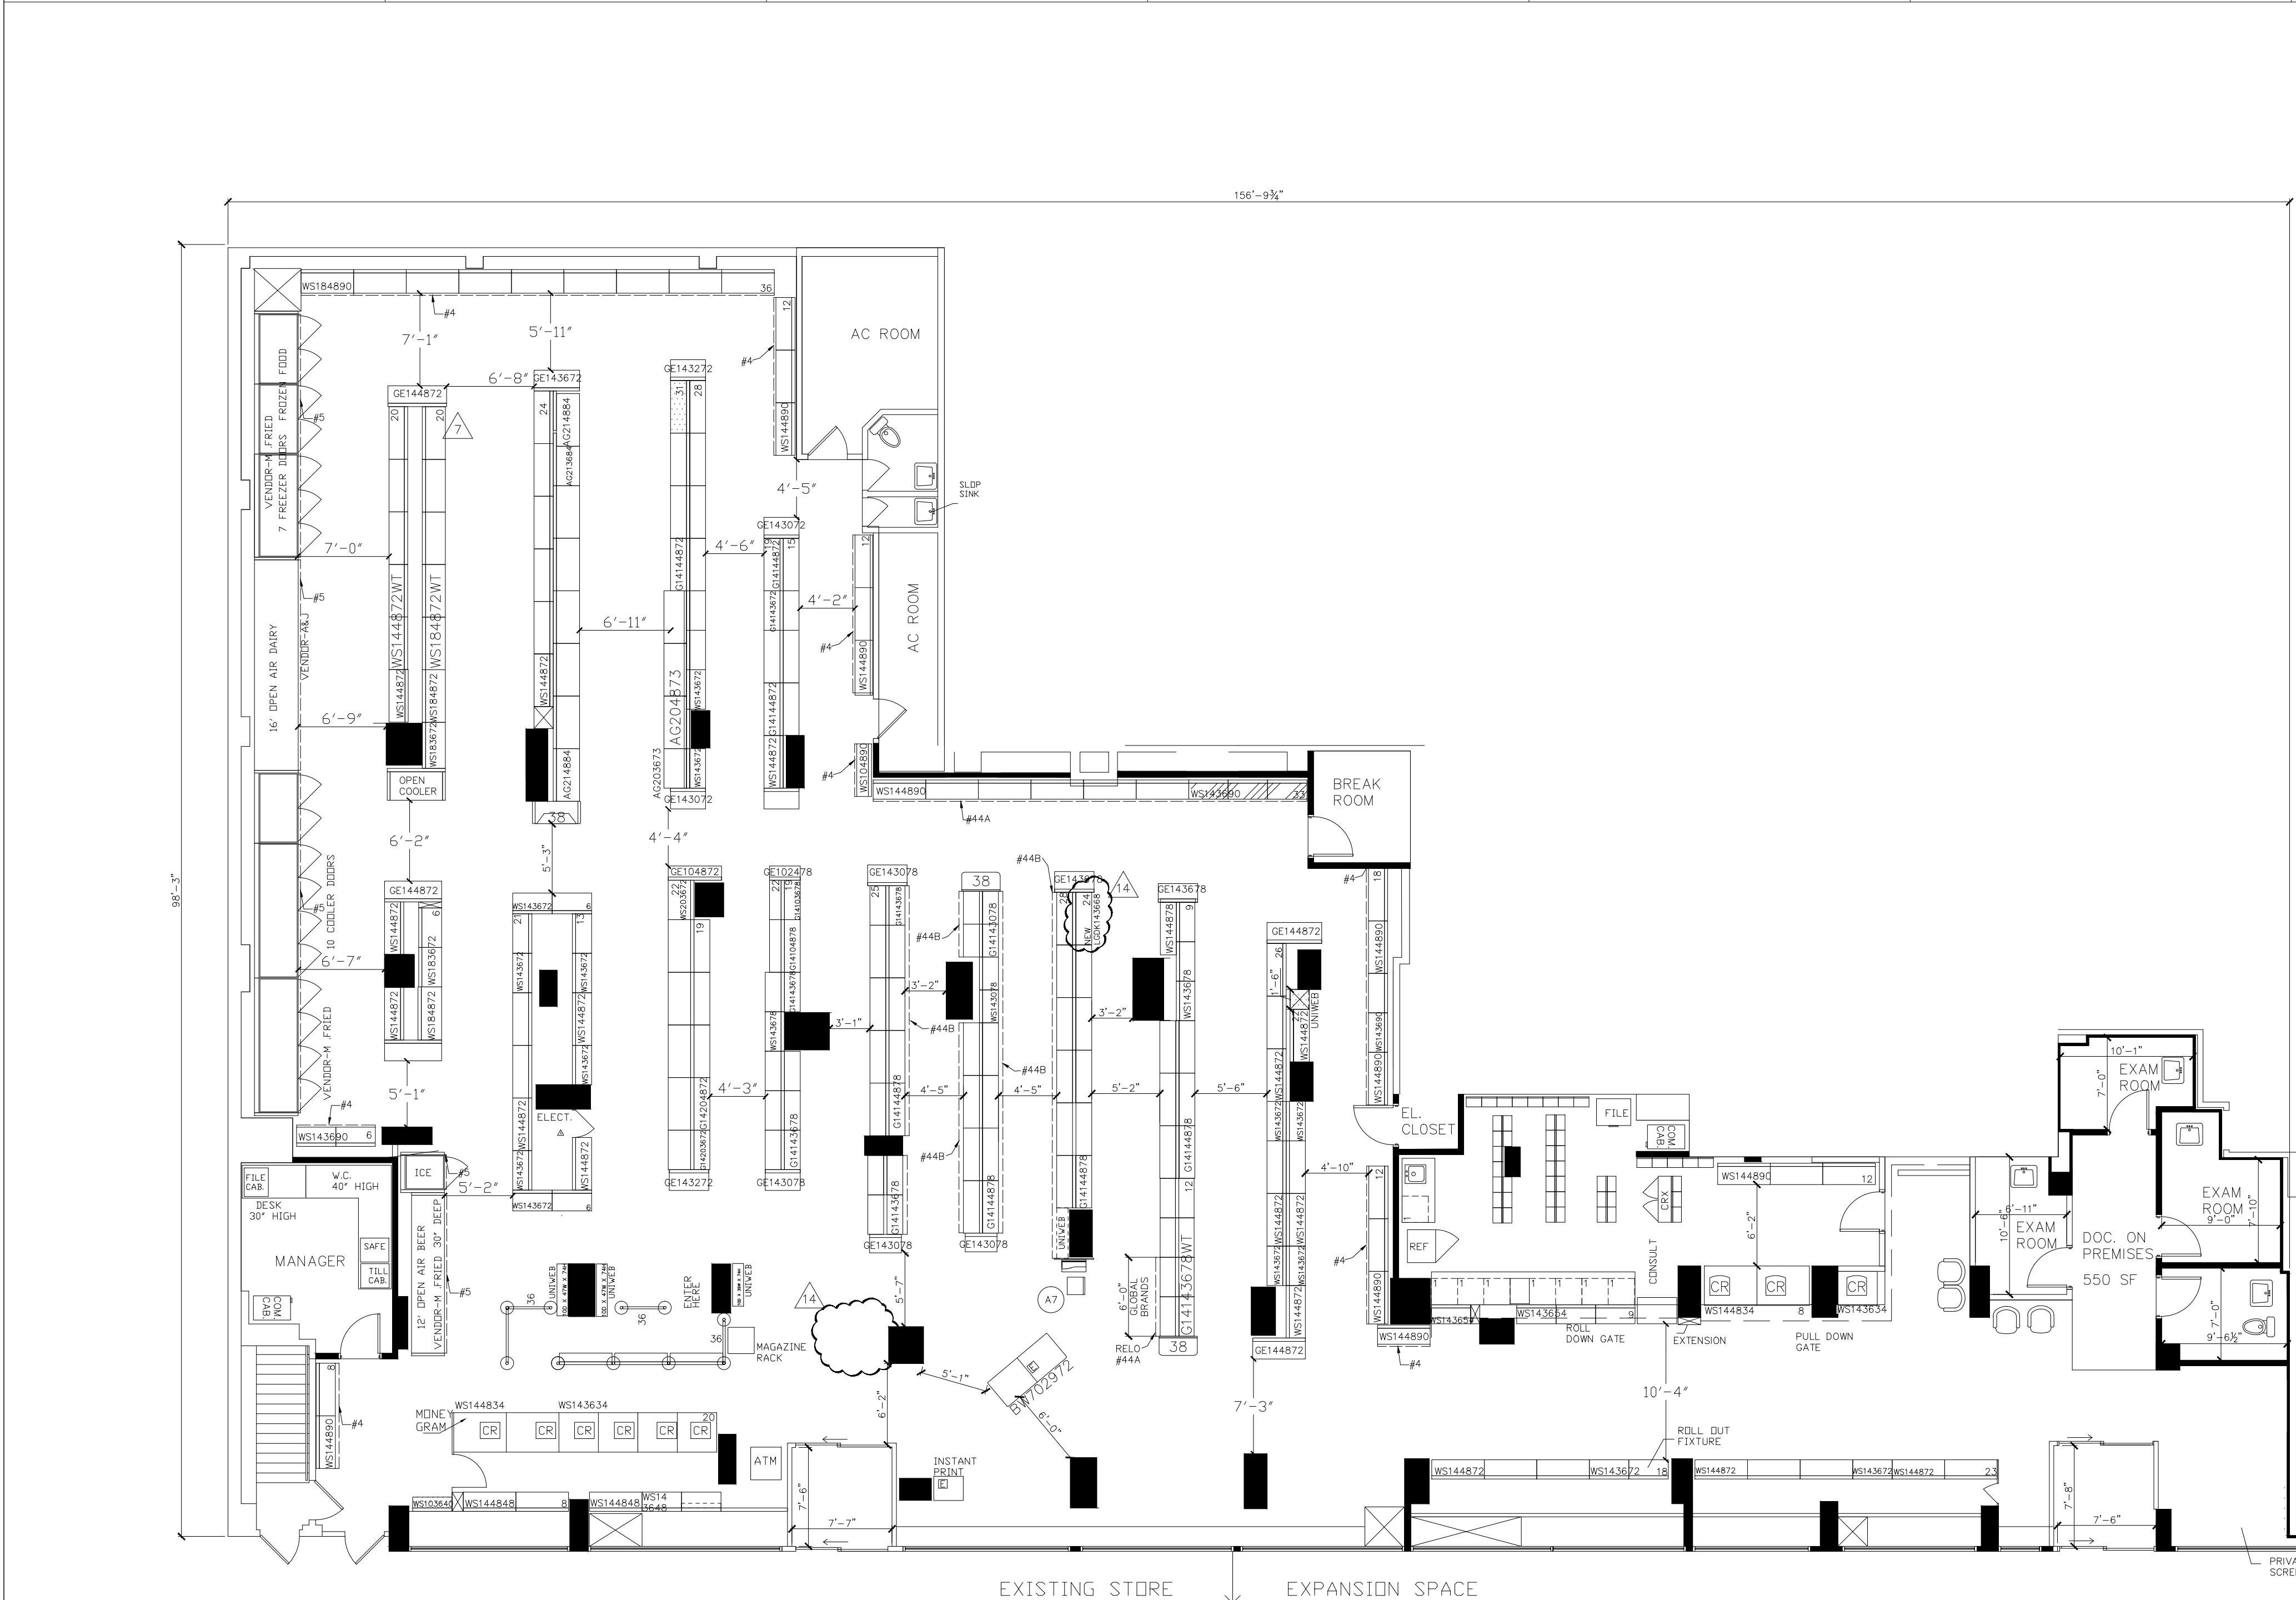


METAL VENDOR & COLOR, METAL VENDOR KEY. Table with columns: ABBR., VENDOR, NOTCH.

SUMMARY OF CHANGES. Table with columns: LINEAL FOOTAGE, PROTO FOOTAGE, SQUARE FOOTAGE.

FIXTURE LEGEND, FIXTURE COLOR LEGEND, BUSINESS OWNER APPROVAL. Includes fixture codes (G, GE, WS) and approval table.

REVISIONS. Table with columns: NO., DATE, BY, DESCRIPTION.

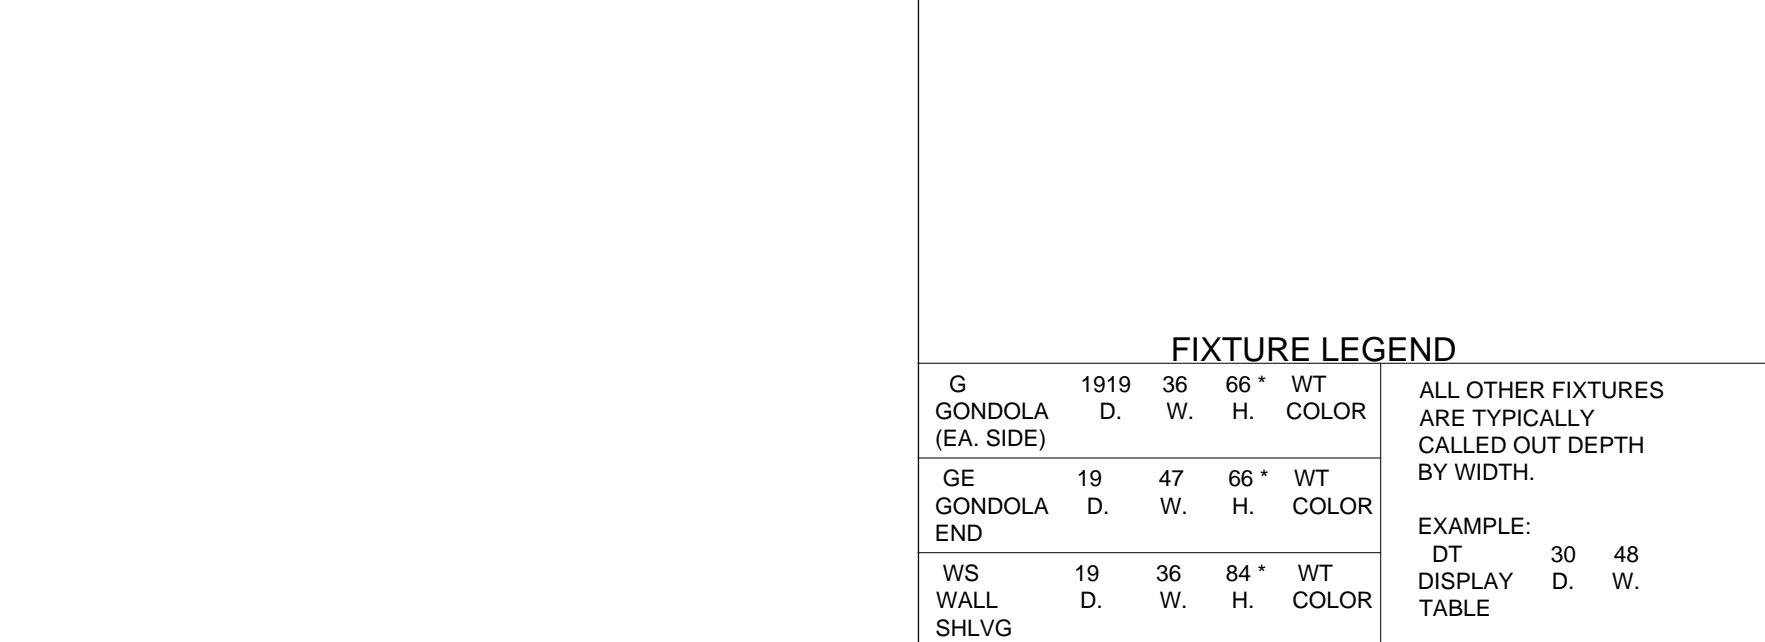

*ACCESSIBILITY REQUIREMENTS MAY VARY WITH LOCAL JURISDICTIONS & APPROACH TO DOOR SWING. Table with columns: DAILY LIVING, PHARMACY SERVICES, etc.

DUANE READE logo, vertical text: DUANE READE, 400 9TH AVENUE NEW YORK, NY 10001, I HEREBY CERTIFY THAT THIS PLAN AND SPECIFICATION WAS PREPARED BY ME OR UNDER MY DIRECT SUPERVISION AND THAT I AM A DULY REGISTERED ARCHITECT OR ENGINEER IN THE STATE OF NEW YORK AS SIGNIFIED BY MY HAND AND SEAL.