



UNIT D - FIRST FLOOR OFFICE PLAN @ 1:100

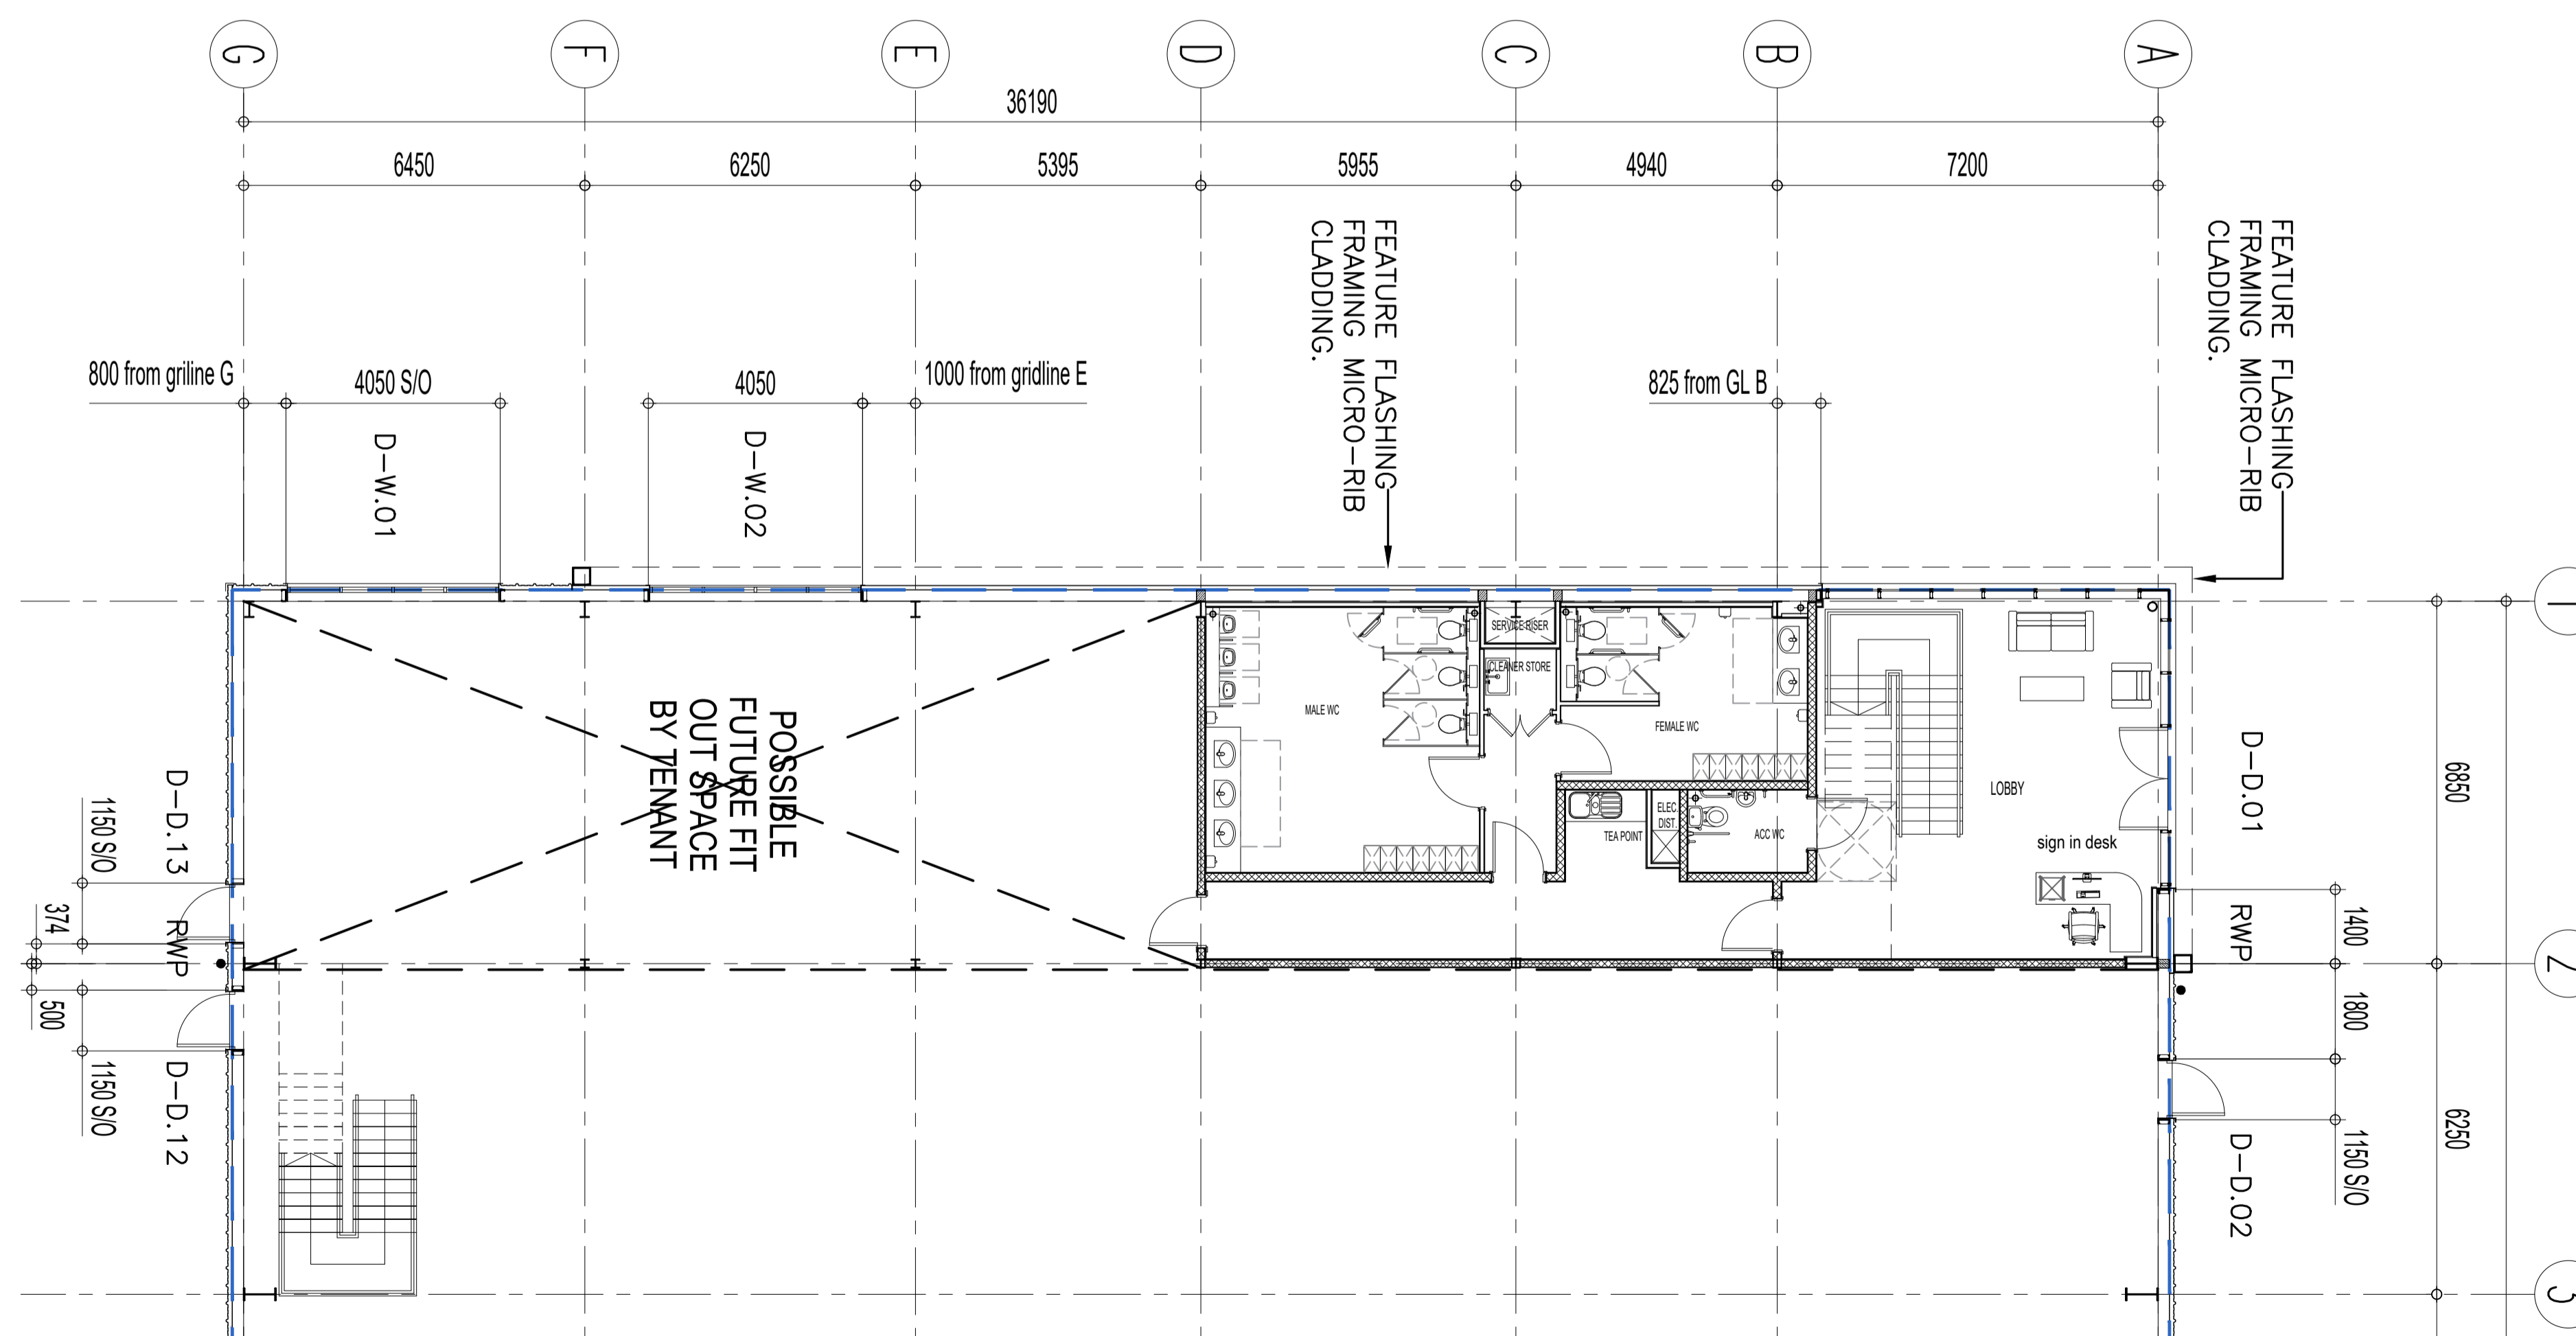

UNIT D - GROUND FLOOR OFFICE PLAN @ 1:100

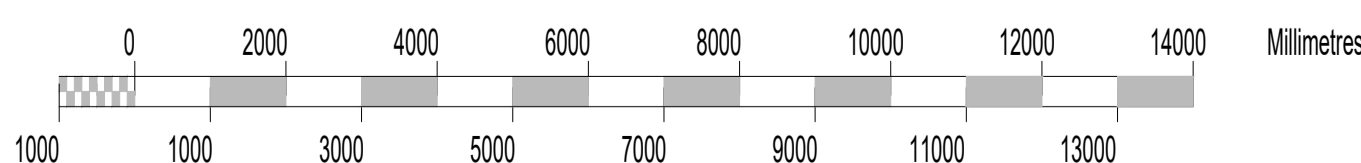

SCALE 1:100

M01 Marketing Issue 09.12.24
 revision note date

client
 Beeson Wright Limited

project title
 Proposed Industrial Units
 Club Way, Peterborough.

drawing title
 Unit D - Office Plans

drawing status
 Marketing
 scale date
 1:100 @ A1 Decemeber 2025
 project number drawing number revision
 2677 AB0215 M01

