


PLEASE NOTE - THIS DRAWING HAS BEEN PRODUCED FOR LAND REGISTRATION PURPOSES ONLY


PLEASE NOTE - ALL DIMENSIONS TO BE PRINTED - AS IN DOCUMENT - NOT ENLARGED OR SHRUNKEN TO FIT PAGE

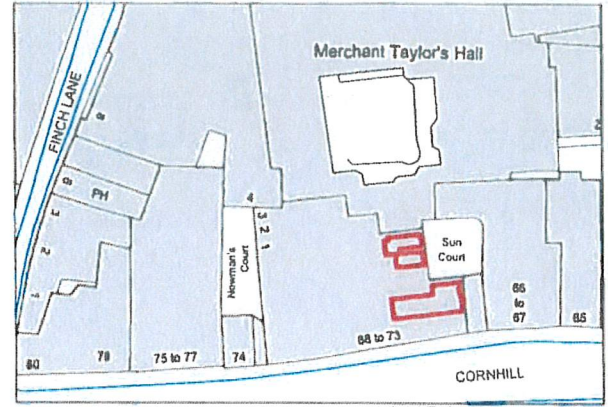


LOCATION PLAN  
SCALE 1:1250



# PLAN 2

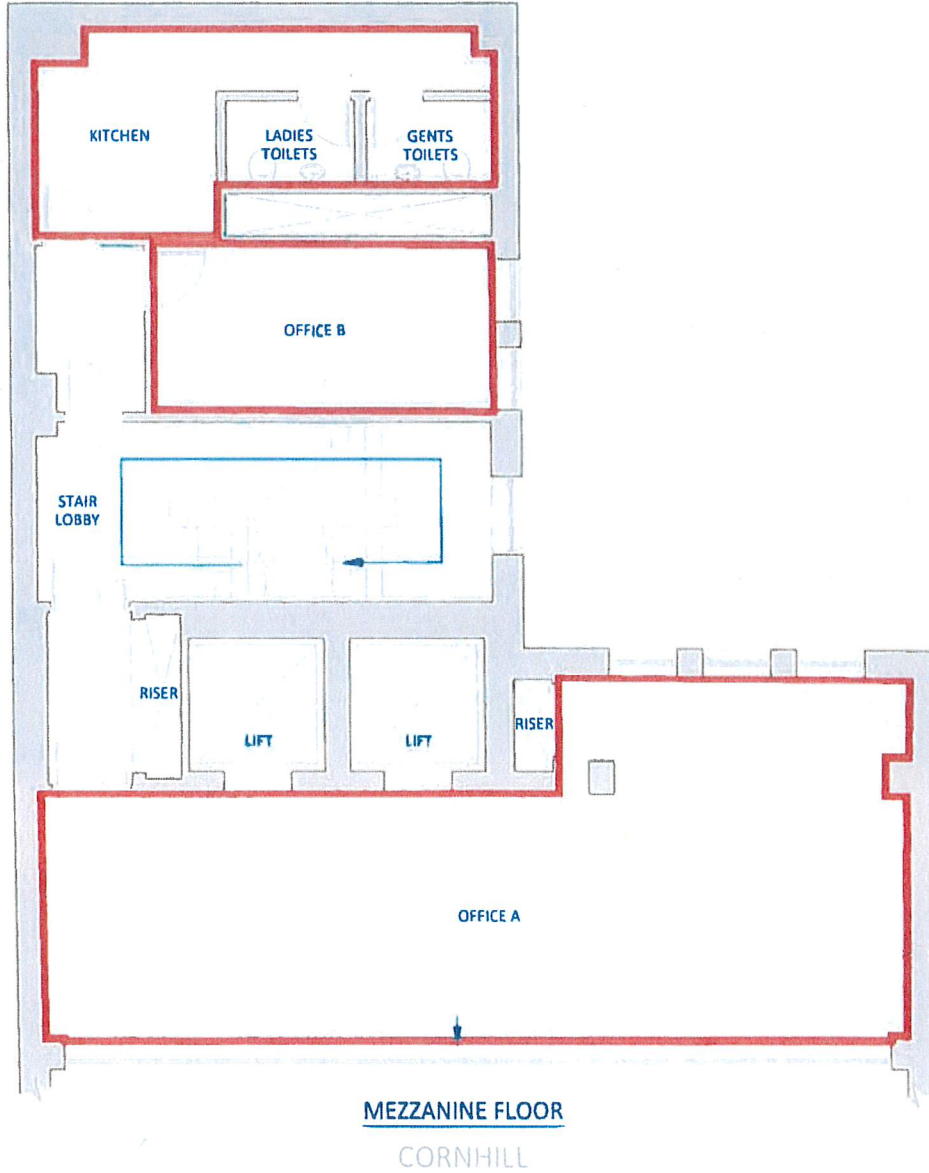

MEZZANINE FLOOR  
CORNHILL

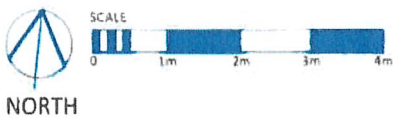

PLAN LONDON LTD. © COPYRIGHT PROTECTED 2021

dwg no. PL14013-01	address 68 CORNHILL LONDON EC3V 3QX	location FIRST FLOOR MEZZANINE LEASE PLAN	date 21.01.2022	scale 1:100	sheet A4	 <b>Plan London</b>