


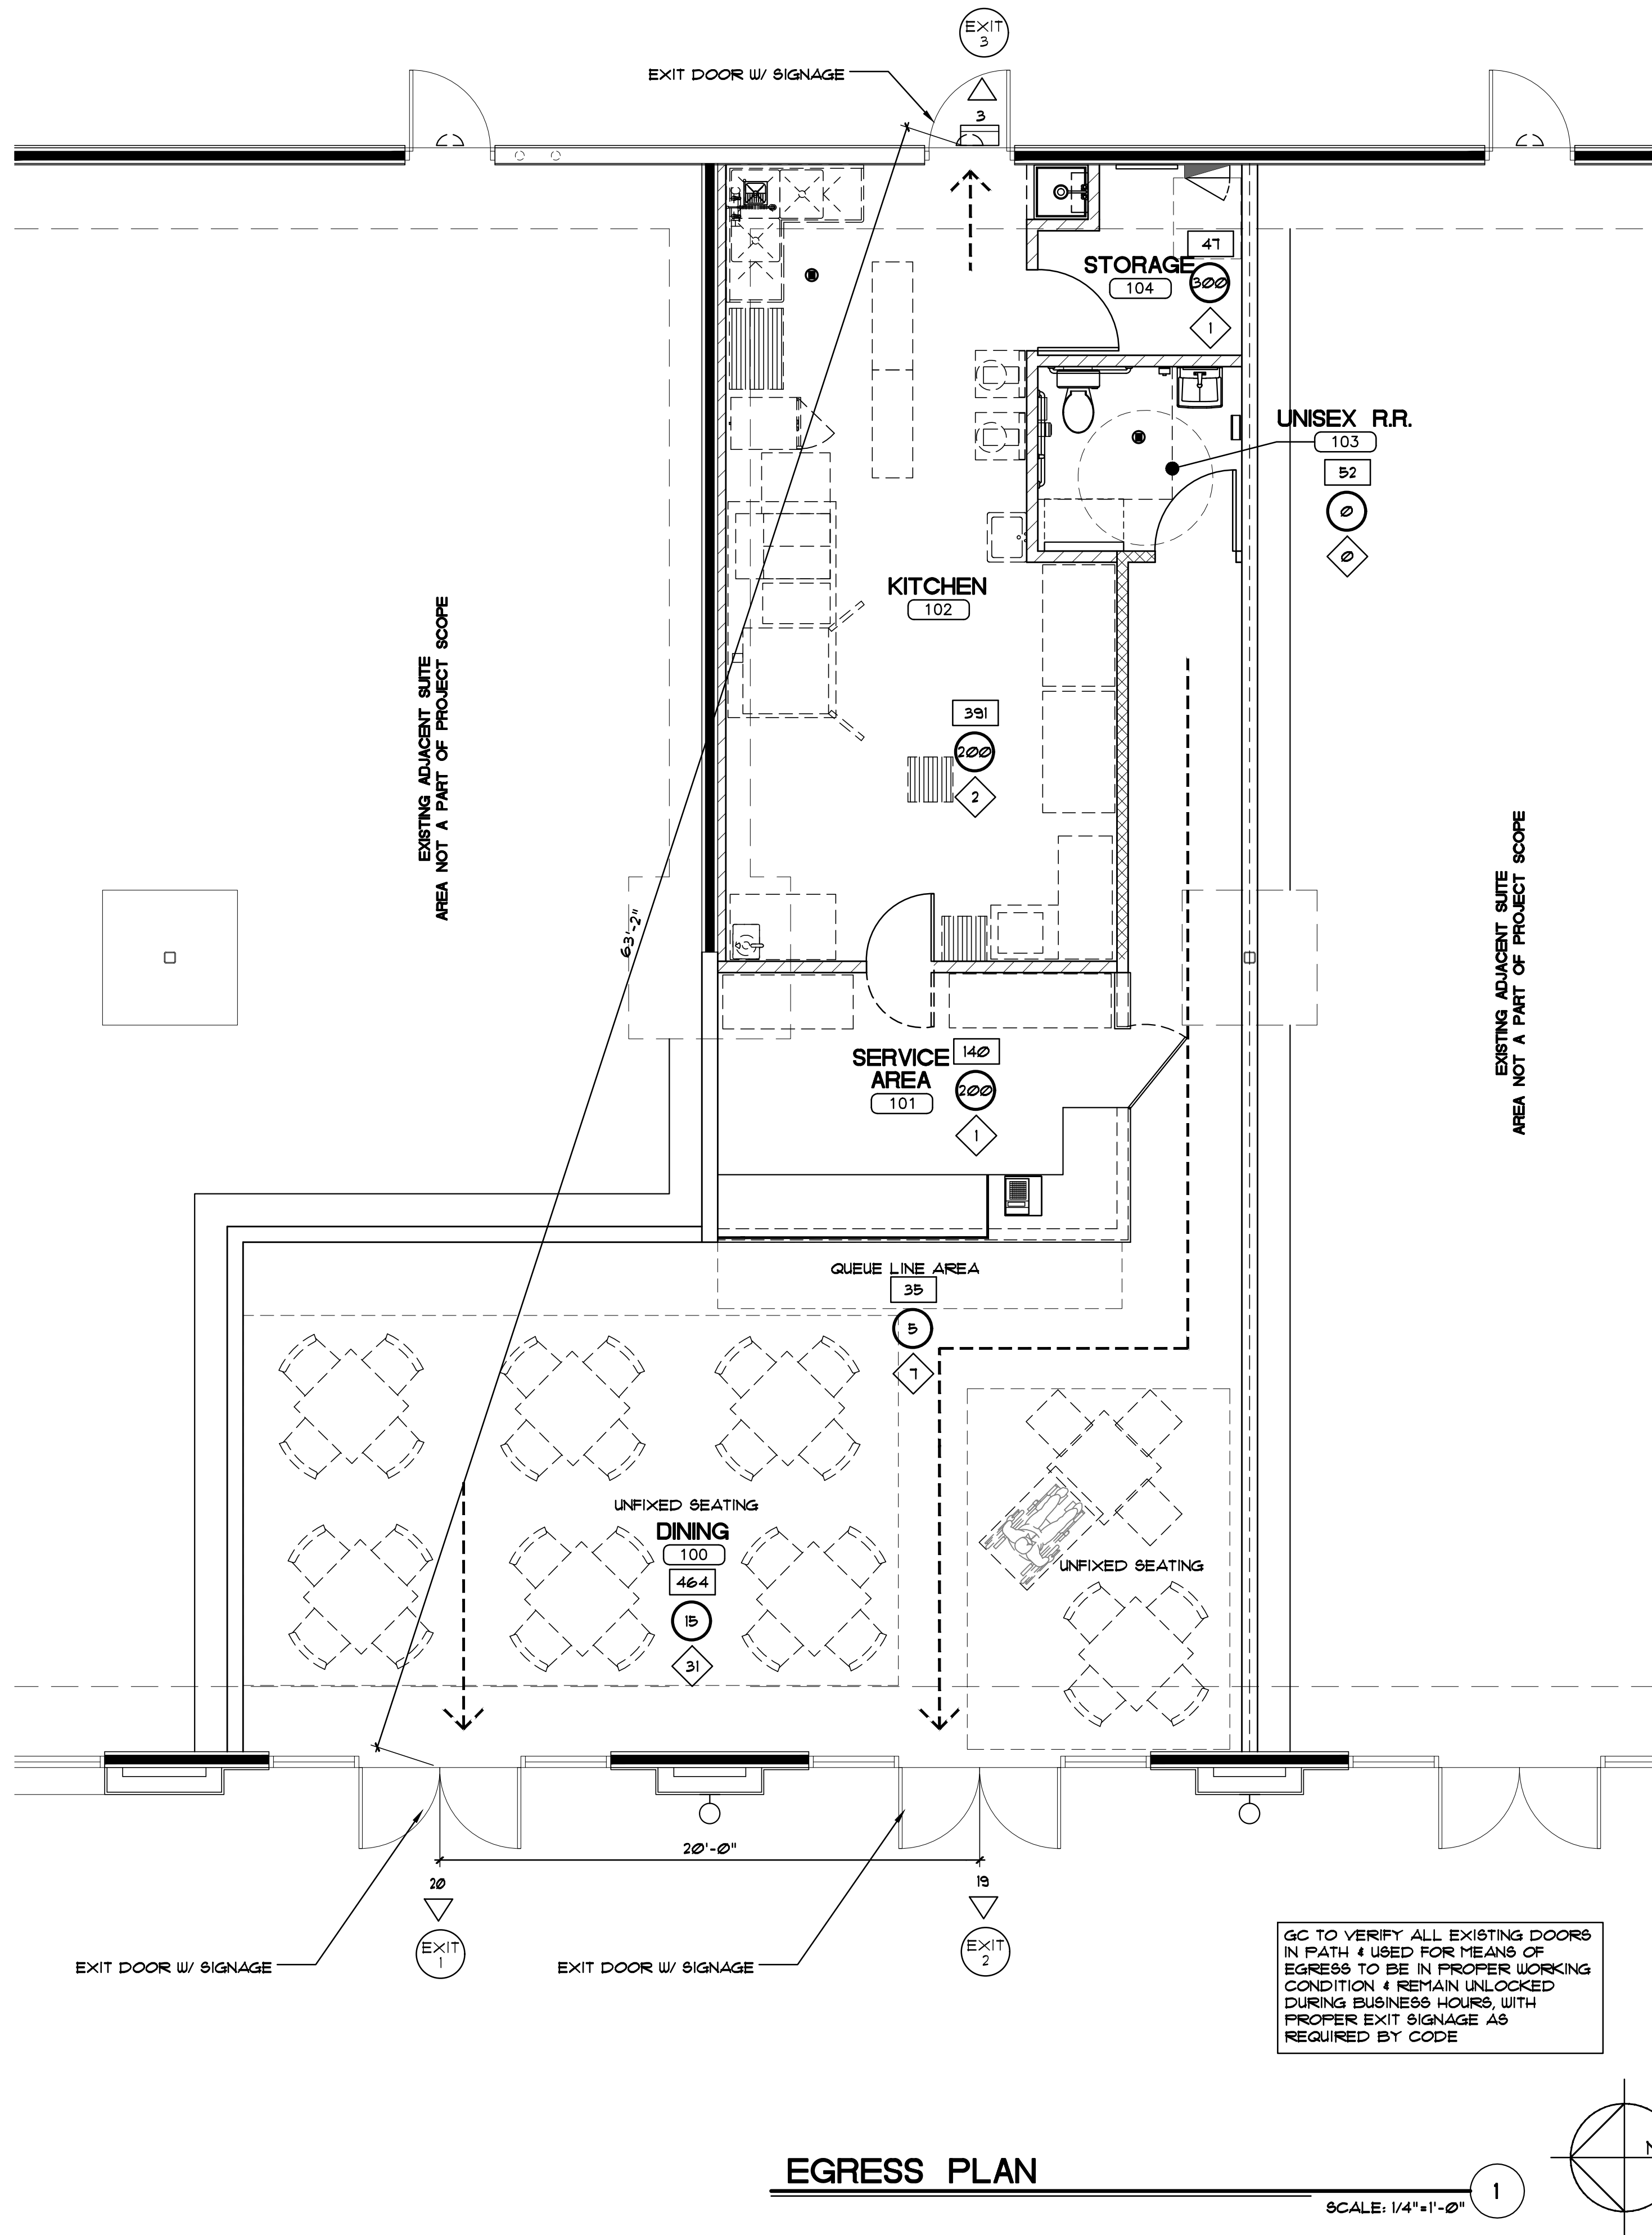

EGRESS LEGEND

OCCUPANCY GROUP 'B'

- XXX AREA
- XX OCCUPANT LOAD
- X NUMBER OF OCCUPANTS
- △ EXITING QUANTITY
- DENOTES PATH TO EXIT
- EXIT EXIT DOOR NUMBER

EGRESS ANALYSIS

TOTAL AREA OF TENANT IMPROVEMENT: 1,354 SF. (APPROX.)

MEANS OF EGRESS
OCCUPANT LOAD TOTAL = 42 OCCUPANTS
TOTAL EGRESS WIDTH REQUIRED: 0.2 x 42 = 8.4 INCHES
TOTAL EGRESS WIDTH PROVIDED: 180 INCHES
(PER 2018 IBC SECTION 1025.3.2, EGRESS WIDTH OF DOORS = 0.2)
MAXIMUM LENGTH OF EXIT TRAVEL = 200'-0" (2018 IBC TABLE 1017.1.2)
MINIMUM NUMBER OF EXITS REQUIRED: 1 (2018 IBC TABLE 1006.3.2)
MINIMUM WIDTH OF HALLS: 44" (2018 IBC SECTION 1020.2)
MINIMUM DOOR WIDTH: 32" (2018 IBC SECTION 1010.1.1)

REQUIRED EXITS: 1
PROVIDED EXITS: 3

AREA BREAKDOWN (USABLE SQ. FT.):	OCCUPANTS
DINING: 464 SF / 15	31
QUEUE LINE: 35 SF / 5	1
SERVICE AREA: 140 SF / 200	1
BACK OF HOUSE KITCHEN: 391 SF / 200	2
STORAGE: 41 SF / 300	1
RESTROOM: 52 SQ. FT.	0

TOTALS: 42 OCCUPANTS

EXIT DOOR CAPACITY


EXIT DOOR NUMBER	EXIT DOOR WIDTH (INCHES)	EXIT DOOR CAPACITY (OCCUPANTS)	ACTUAL USE (OCCUPANTS)
EXIT 1	12	360	20
EXIT 2	12	360	19
EXIT 3	36	180	3

Clark County Building Department
APPROVED FOR PERMIT NOW
BD25-40448

PERMIT NOW STATEMENT
Plans were prepared by or under the direct supervision of, or reviewed by the Permit Now Professional, Plans are complete. The Plans are, as of the date of the submission, in accordance with the requirements of the Building Code of Clark County and all other applicable laws.

PLEASE RECYCLE

PERMIT NOW BY: SHELDON COLEN DATE 9.3.2025
PRDP# 6
sca design
2140 E. Pebble Rd.
Suite 140
Las Vegas, Nevada 89123
T 702.718.2020 F 702.269.9673

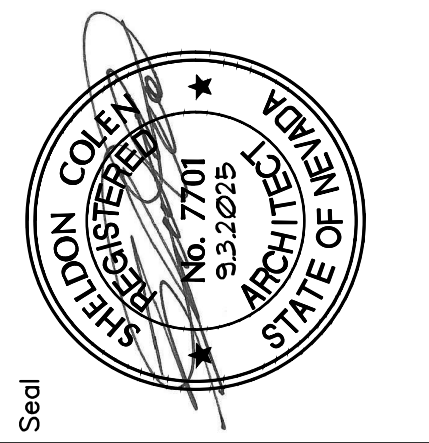

These drawings and specifications are prepared by SCA Design, Inc. for the use of the Permit Now Professional. These documents are not to be reproduced or used for any other project without the written consent of SCA Design, Inc. The Permit Now Professional is responsible for the design and construction of the project. The Permit Now Professional is not responsible for the design and construction of the project. The Permit Now Professional is not responsible for the design and construction of the project.

Project	BLOOMING BUNS - 5840 S. RAINBOW BLVD. SUITES 140 & 145
Sheet Title	EGRESS PLAN & EXITING ANALYSIS
Dwg. Scale	AS SHOWN
Drawn By	YDC
Checked By	SLC
Date	7.26.2025

